
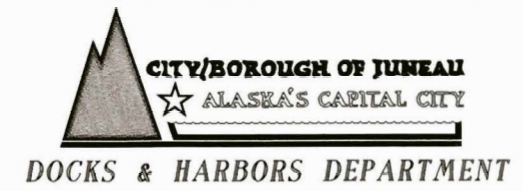


GASTINEAU CHANNEL

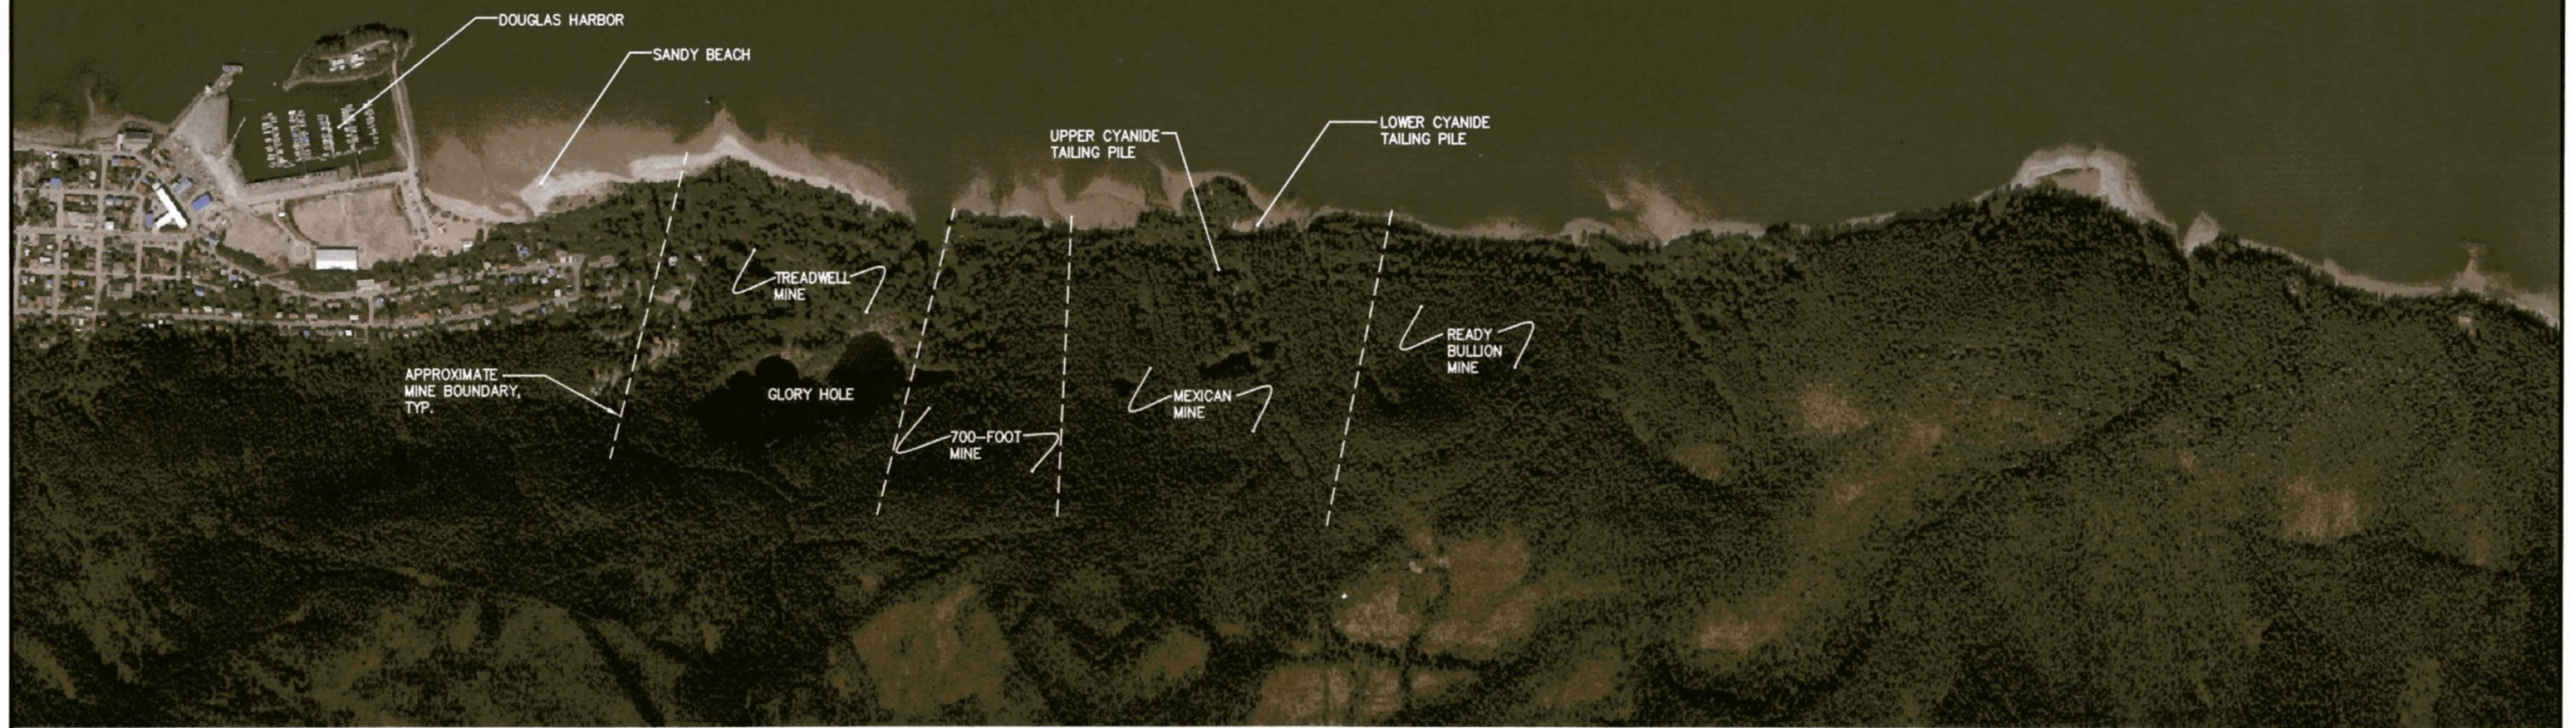


REVISIONS					
REV.	DATE	DESCRIPTION	DWN.	CKD.	APP.

P | N | D
 ENGINEERS, INC.

9360 Glacier Highway Ste 100
 Juneau, Alaska 99801
 Phone: 907-586-2093
 Fax: 907-586-2099
 www.pnd-anc.com

DESIGN: PND CHECKED: _____
 DRAWN: PND APPROVED: _____

SCALE: SCALE IN FEET
 0 500 1000 FT

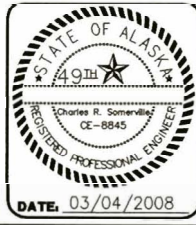

OLD DOUGLAS HARBOR REPLACEMENT
CBJ PROJECT NO. DH 07-133

SHEET TITLE: DOUGLAS HARBOR/
 TREADWELL MINE COMPLEX/
 GASTINEAU CHANNEL AERIAL

PN&D PROJECT NO. 062065.01 DWG. FILE

4
 SHEET
 4 OF 4