



NOTE:
 1. Elevations based on Mean Sea Level (MSL) datum.


R. W. BECK and ASSOCIATES		
GREEN LAKE PROJECT		
PROJECT PLAN		
Drawn DRB	Date MAR 77	Sketch# 462-K-10C

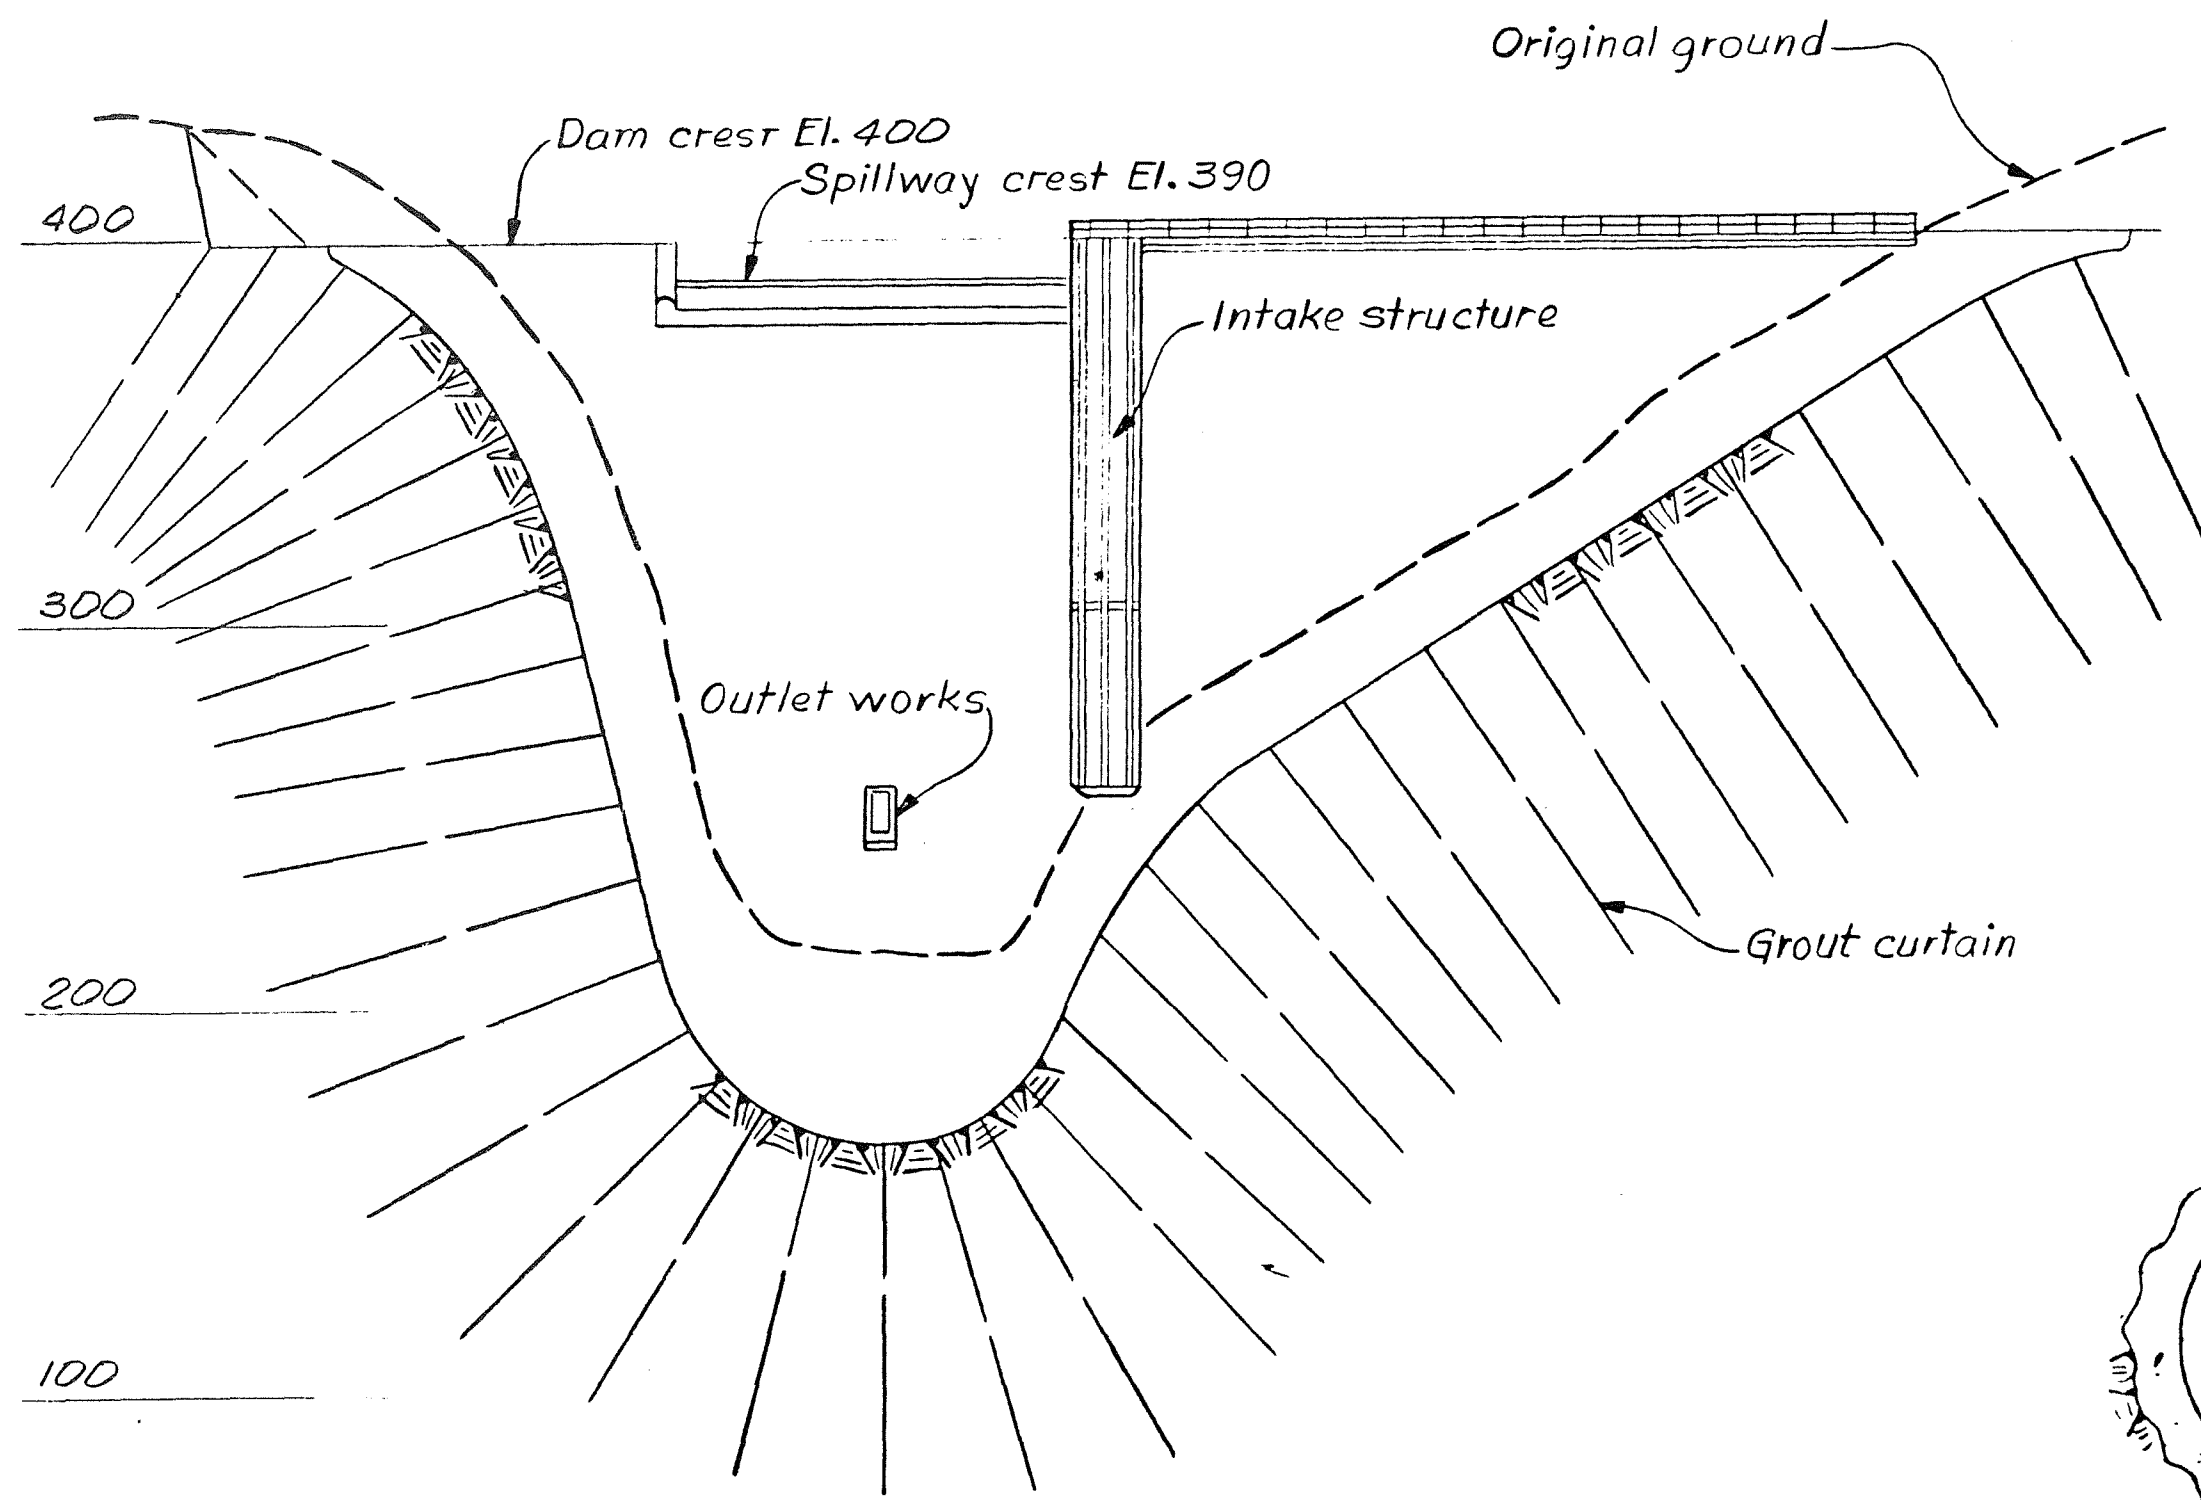


LONGITUDINAL SECTION - DAM

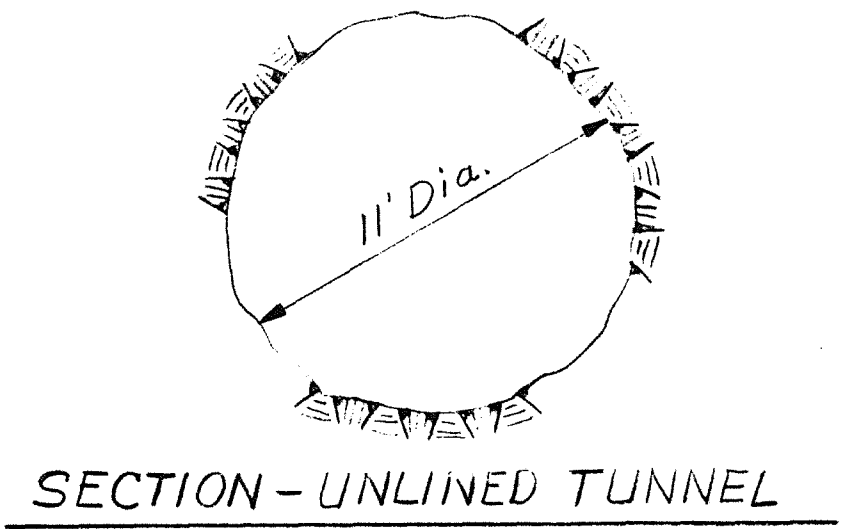


SECTION - UNLINED TUNNEL

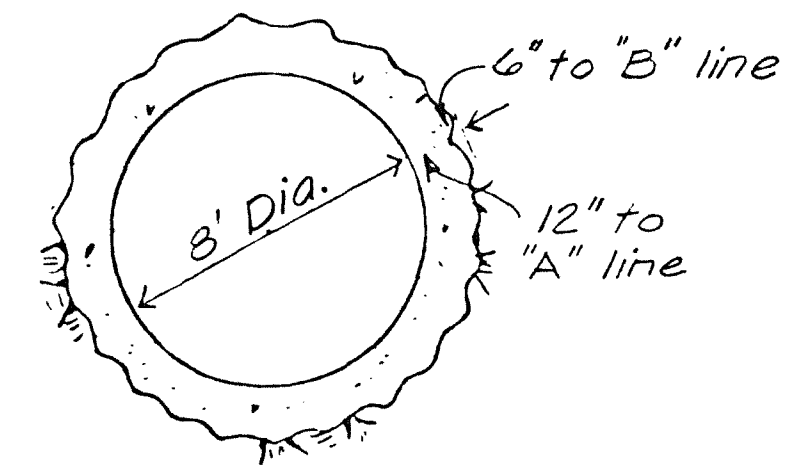


SECTION - CONCRETE LINED TUNNEL

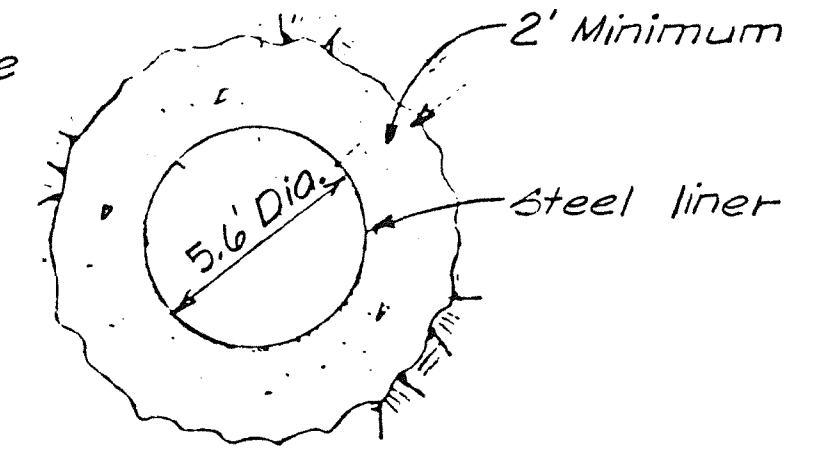

SECTION - STEEL LINED PENSTOCK


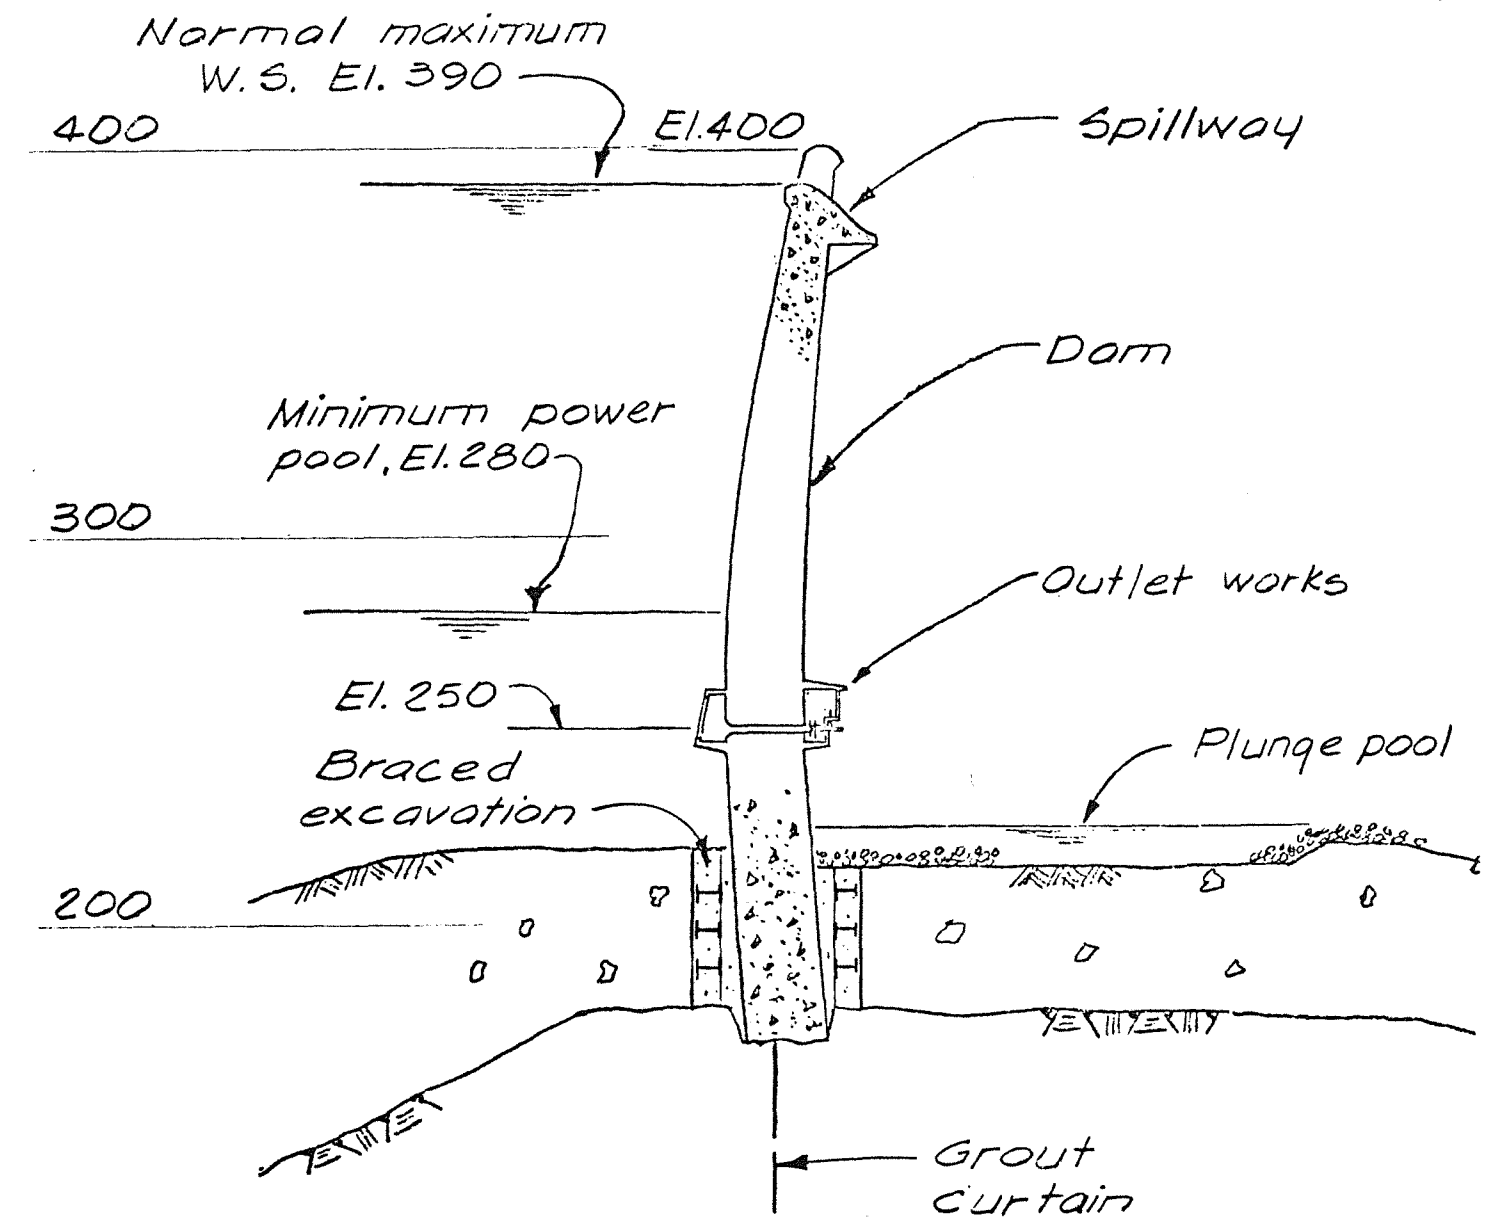


SECTION - DAM

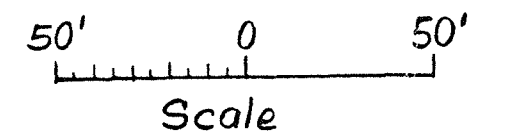


NOTE:
 1. Elevations based on Mean Sea Level (MSL) datum.

R. W. BECK and ASSOCIATES		
GREEN LAKE PROJECT		
DAM, TUNNEL & PENSTOCK		
SECTIONS		
Drawn DRB	Date MAR. 77	Sketch# 462-K-18.3

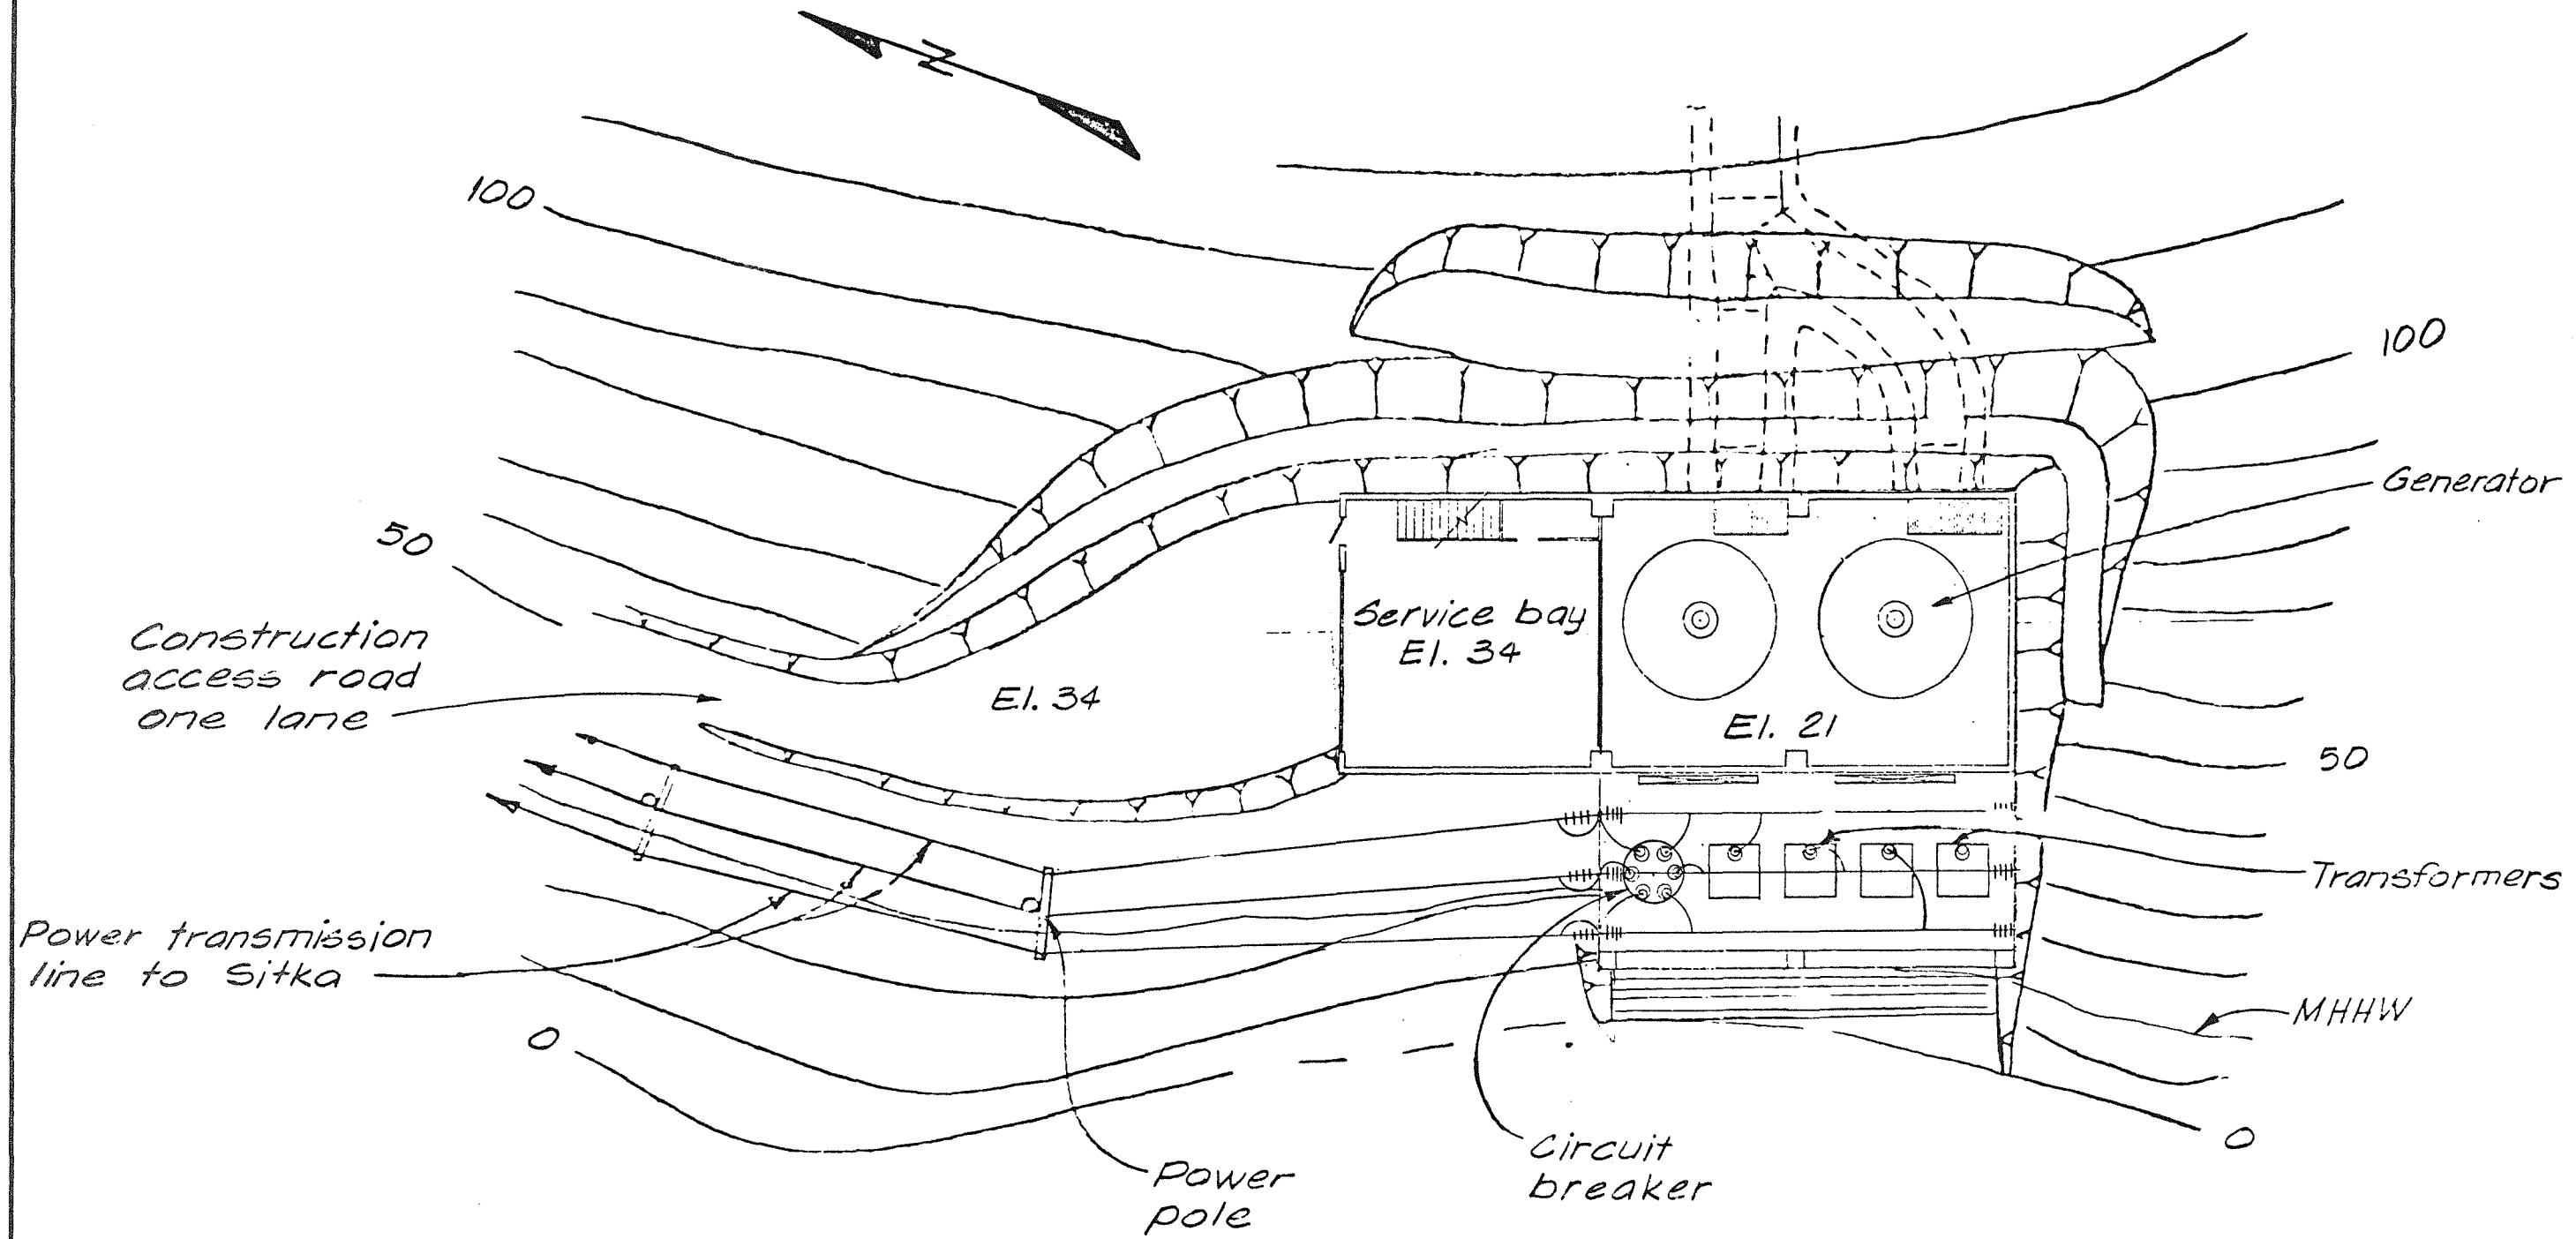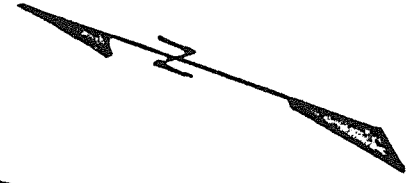


PLAN-POWERHOUSE

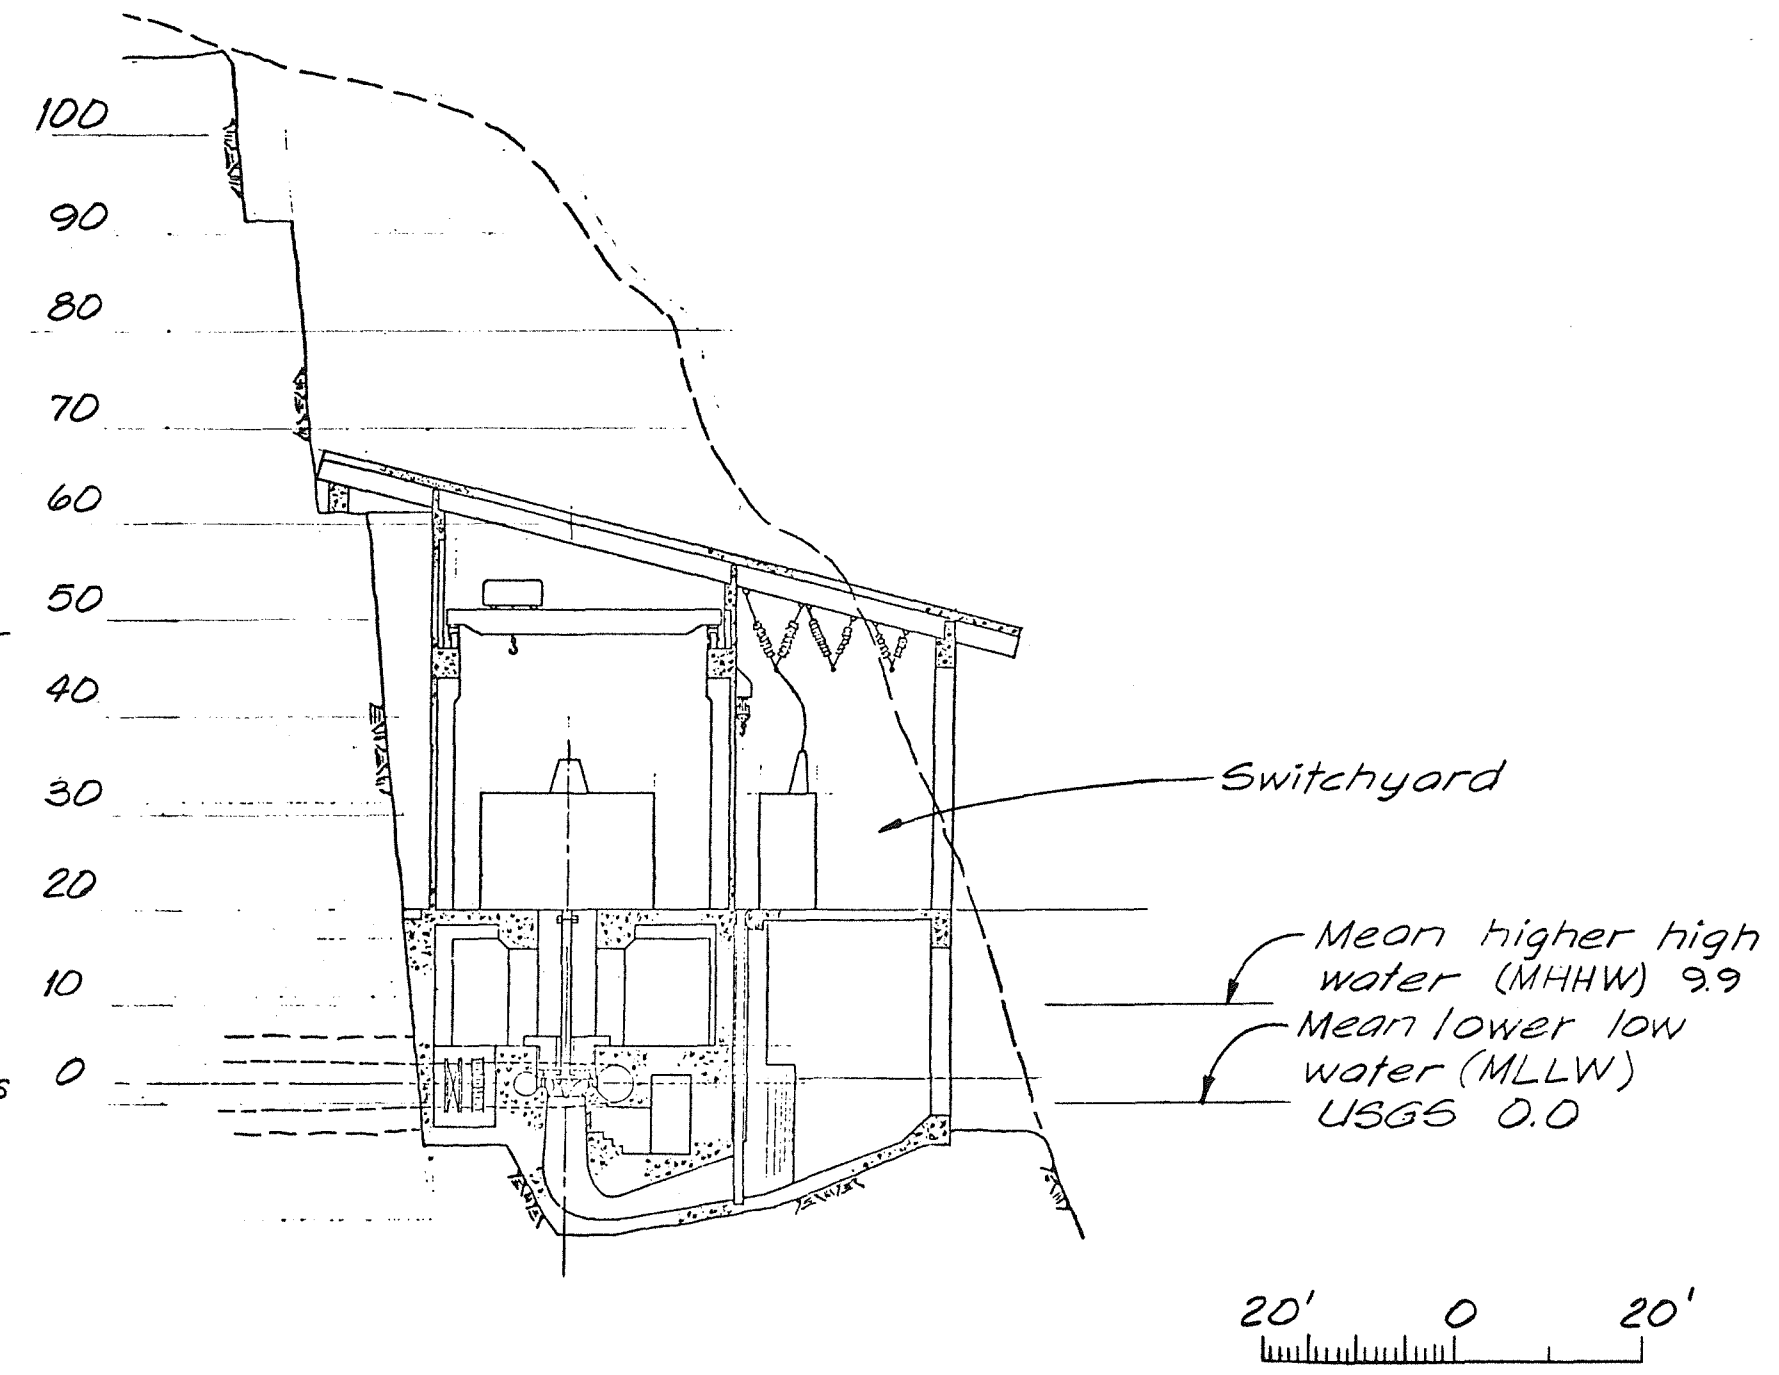



SECTION-POWERHOUSE

NOTE:
 1. Elevations based on
 Mean Sea Level (MSL)
 datum.

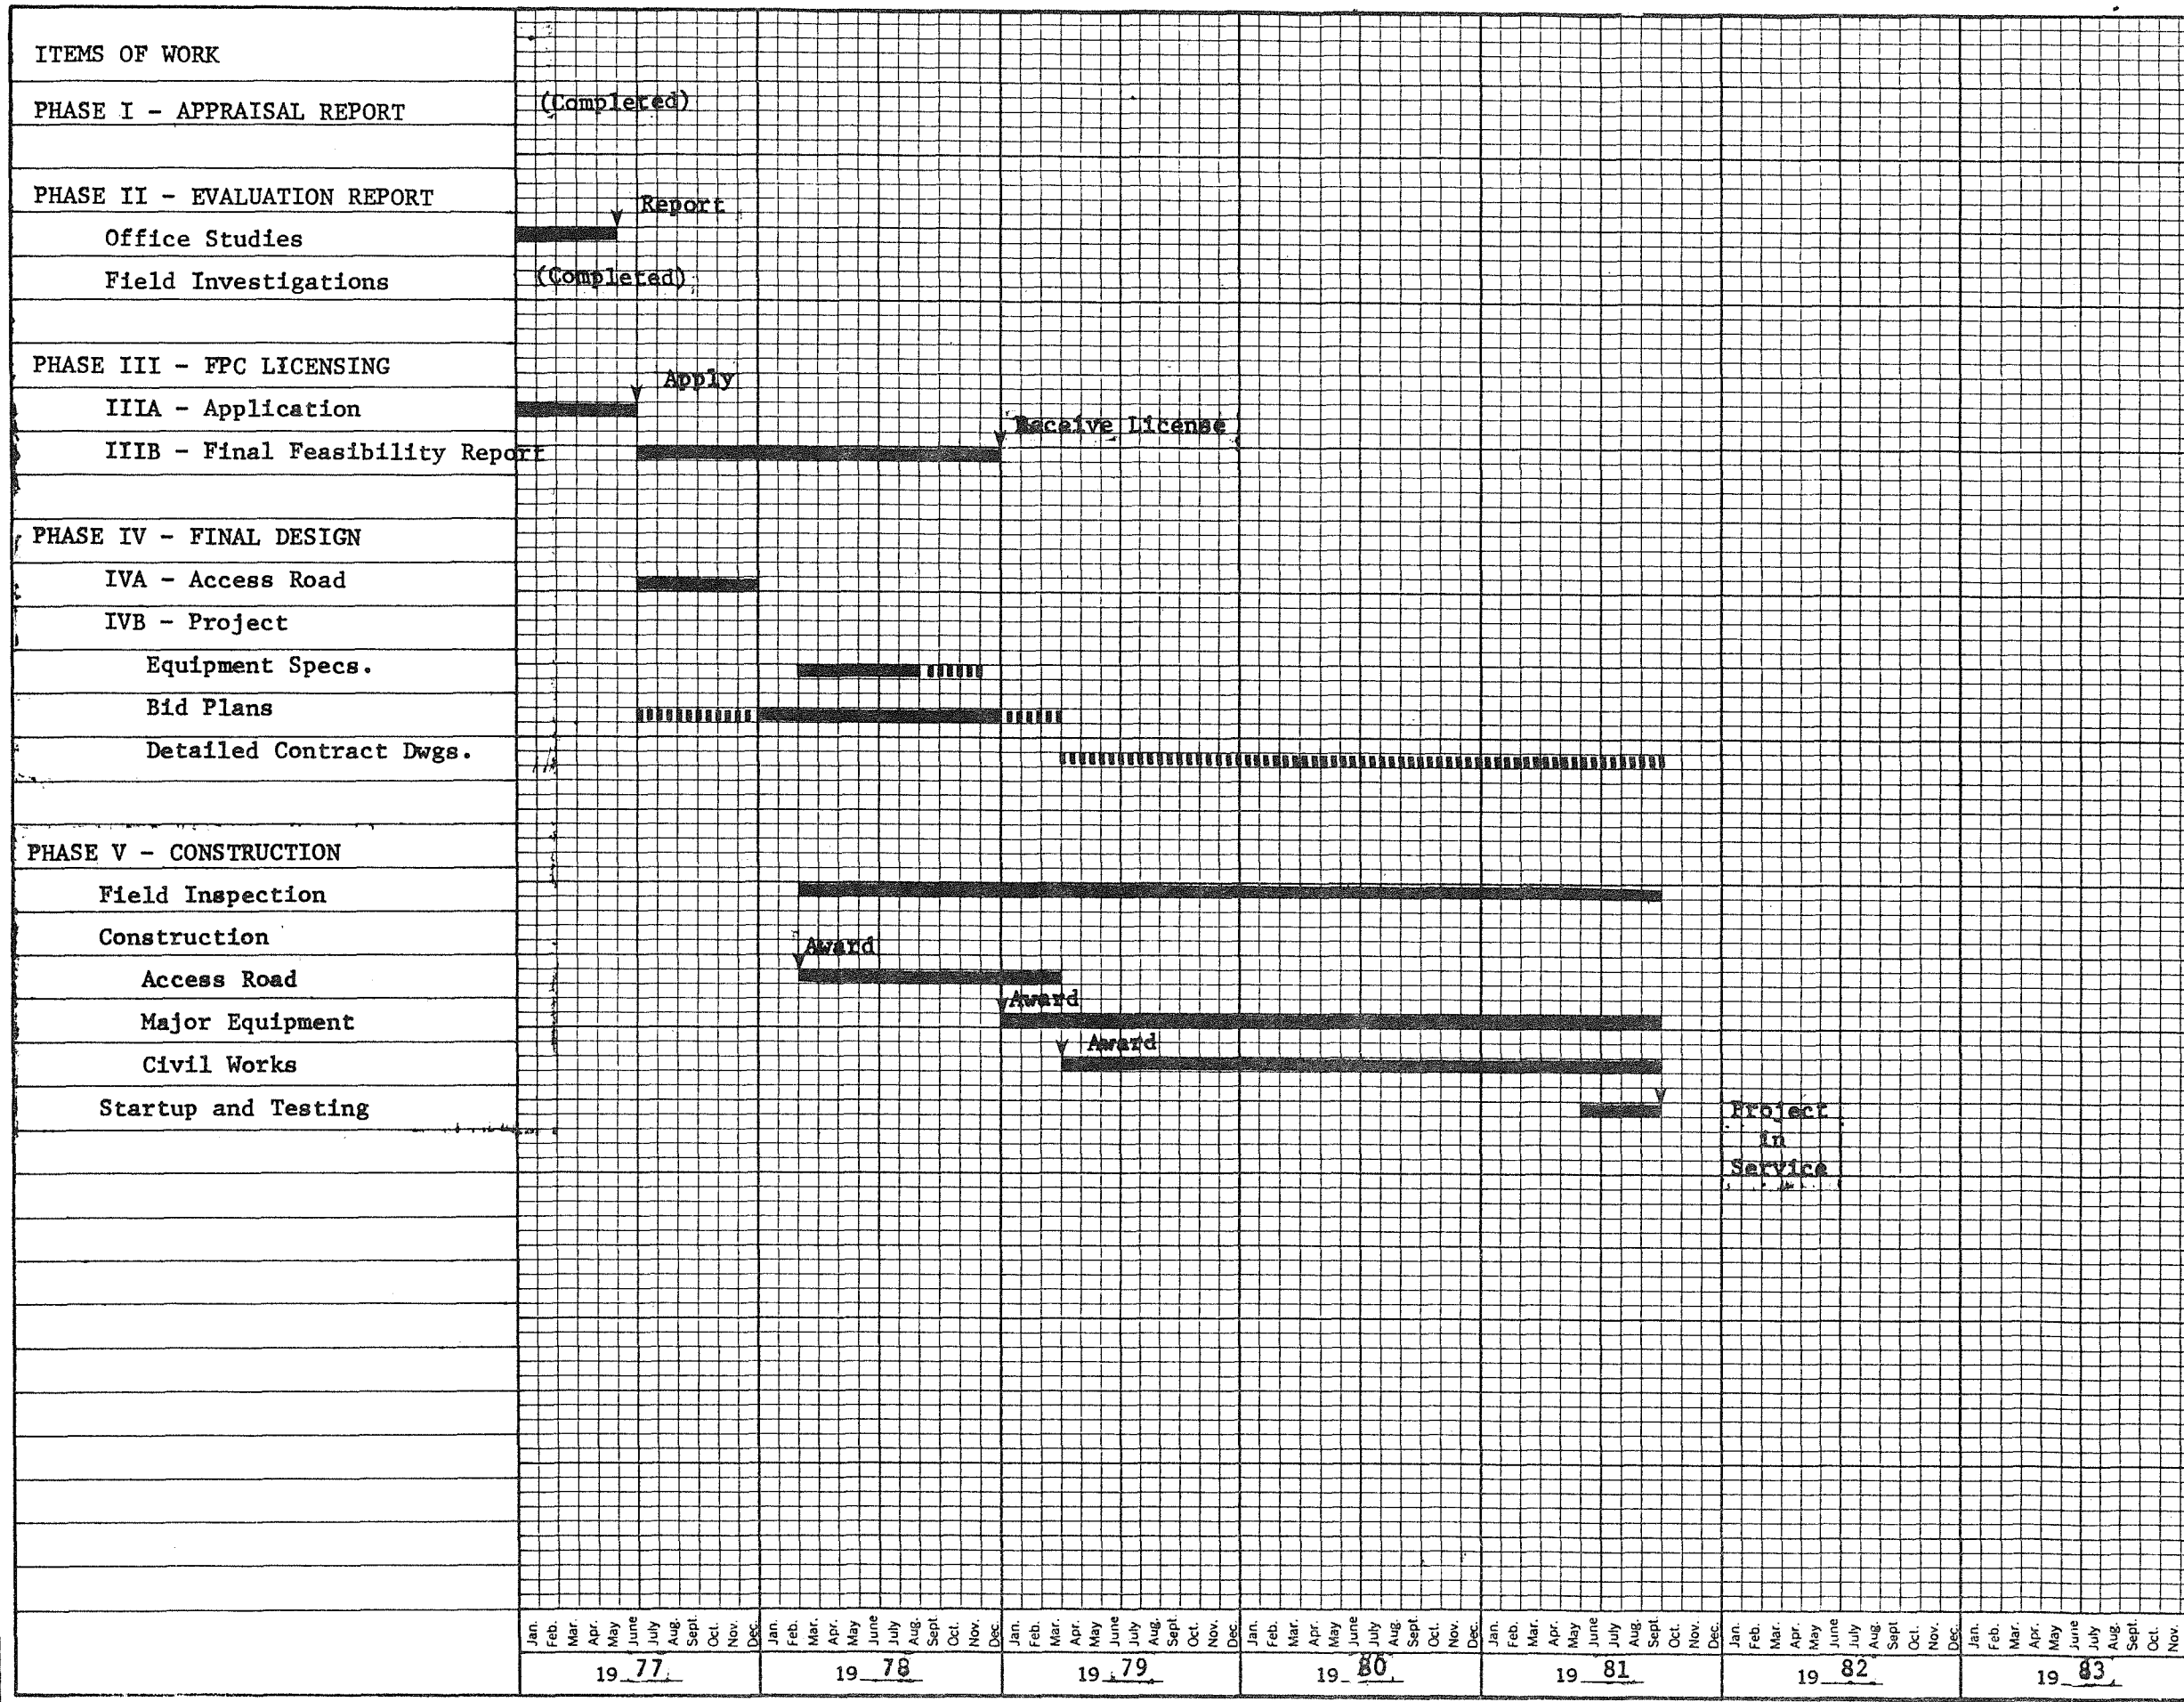R. W. BECK and ASSOCIATES		
GREEN LAKE PROJECT		
POWERHOUSE PLAN & SECTION		
Dwn.	Date	Sketch#
DRB	MAR. 77	462-K-17.A



LEGEND
Major Effort 
Continuing Effort 

R. W. BECK and ASSOCIATES
ENGINEERS AND CONSULTANTS
Seattle, Washington
Columbus, Nebraska Denver, Colorado Orlando, Florida
Indianapolis, Indiana Phoenix, Arizona Wellesley, Massachusetts

City and Borough of Sitka, Alaska
Green Lake Project
Design and Construction Schedule

DATE 2/14/77	DRAWN: OK	APPROVED: 	PG:
-----------------	--------------	--	-----