



## PUBLIC NOTICE

Alaska Department of Environmental Conservation (DEC)  
Wastewater Discharge Authorization Program/§401 Certification  
555 Cordova Street, Anchorage AK9501-2617  
Phone: 907-269-6285 | Email: [DEC-401Cert@alaska.gov](mailto:DEC-401Cert@alaska.gov)

# Notice of Application for State Water Quality Certification

**Public Notice (PN) Date:** November 14, 2023 **PN**  
**Expiration Date:** December 17, 2023 (2nd extension)

**PN Reference Number:** POA-2023-00376 v1.0  
**Waterway:** Kodiak Harbor

\*\*\*\* Public Notice Period Extended \*\*\*\*

1<sup>st</sup> Extension: 11/14/2023 – 11/30/2023

Original: 10/20/2023 - 11/09/2023

Any applicant for a federal license or permit to conduct an activity that might result in a discharge into navigable waters, in accordance with Section 401 of the Clean Water Act (CWA) of 1977 (PL95-217), also must apply for and obtain certification from the Alaska Department of Environmental Conservation that the discharge will comply with the CWA, the Alaska Water Quality Standards, and other applicable State laws.

Notice is hereby given that a request for a CWA §401 Water Quality Certification of a Department of the Army Permit application, Corps of Engineers' PN Reference Number indicated above has been received for the discharge of dredged and/or fill materials into waters of the United States (WOUS), including wetlands, as described below, and shown on the project figures/drawings. The public notice and related project figures/drawings are accessible from the DEC website at <https://dec.alaska.gov/water/wastewater/>.

To comment on the project or request for a public hearing with respect to water quality, submit comments electronically via the DEC public notice site at <https://water.alaskadec.commentinput.com?id=r68RYapfu> on or before the public notice expiration date listed above.

**Applicant:** Silver Bay Seafoods, Kevin Kramer, 4039 21st Ave.Suite 201, Seattle, WA 98199; (907) 982-1420; [kevin.kramer@silverbayseafoods.com](mailto:kevin.kramer@silverbayseafoods.com).

**Agent:** R&M Engineering - Ketchikan, Inc., Trevor Sande, 7180 Revilla RdSuite 300, Ketchikan, AK 99901; (907) 225-7917; [trevorsande@rmketchikan.com](mailto:trevorsande@rmketchikan.com).

**Project Name:** Silver Bay Seafoods Kodiak

**Location:** The proposed activity is located within Section 32, T. 27S, R. 19W; Seward Meridian; in Kodiak Island Borough, Alaska. Project Site (Latitude, Longitude): 57.79000, -152.39444. With potential discharge location shot rock at -152.39444, 57.79000.

**Purpose:** The purpose of this project is to construct an 80'x120', two-story marine services building and to repair a failing wood retaining wall and repair the pilings for an existing dock.

**Project Description:** The project plans to remove the existing log bulkhead and replace it with rip-rap armor rock for slope stabilization. Repair (27) 12" steel pilings under the existing concrete dock by encapsulating in a protective wrap and grouting and construct a two-story marine service building and an approximately 400-foot-long rip-rap slope stabilization on the seaward edge and replacing the failing wood retaining wall.

The project will discharge 9000 cubic yards of shot rock, 150 cubic yards of rip rap, and 214 cubic yards of concrete fill material into 0.33-acres of intertidal waters (below the high tide line and mean high water mark) in order to

construct an 80-foot x 120-foot marine services building, repair a failing wood retaining wall, and repair (27) 12-inch steel piles.


---

After reviewing the application, the Department may certify there is reasonable assurance the activity, and any discharge that might result, will comply with the CWA, the Alaska Water Quality Standards, and other applicable State laws. The Department also may deny or waive certification.

The permit application and associated documents are available for review. For inquiries or to request copies of the documents, contact [dec-401cert@alaska.gov](mailto:dec-401cert@alaska.gov), or call 907-269-6285.

### **Disability Reasonable Accommodation Notice**

The State of Alaska, Department of Environmental Conservation complies with Title II of the Americans with Disabilities Act (ADA) of 1990. If you are a person with a disability who may need special accommodation in order to participate in this public process, please contact ADA Coordinator Megan Kohler at 907-269-4198 or TDD Relay Service 1-800-770-8973/TTY or dial 711 prior to the expiration date of this public notice to ensure that any necessary accommodations can be provided.

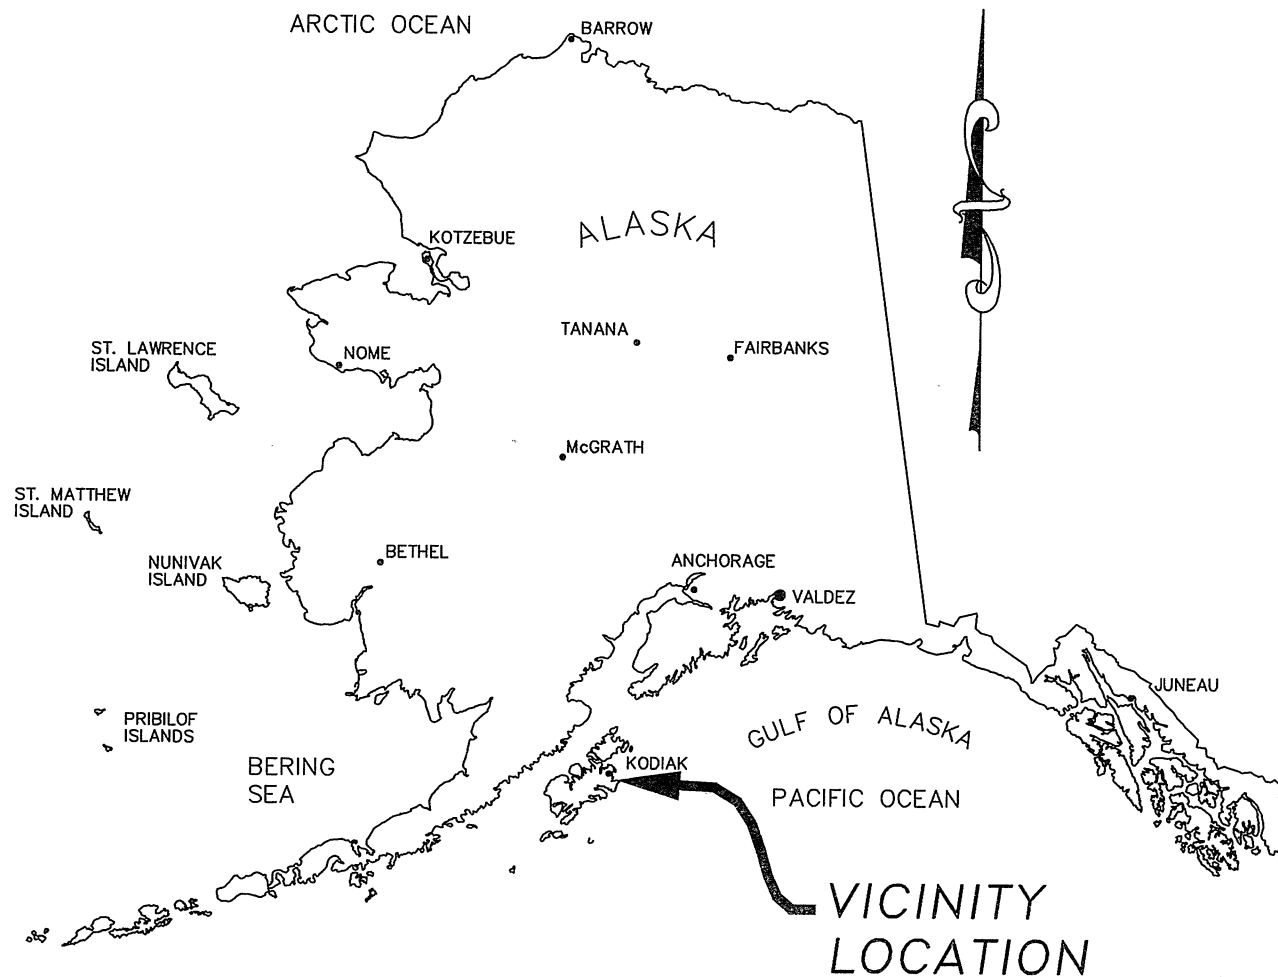

### *SHEET INDEX*

C1	TITLE & LOCATION MAP
C2	HARBOR CHART VICINITY MAP
C3	AERIAL PHOTO LOCATION MAP
C4	EXISTING CONDITIONS
C5	PARCEL INFORMATION
C6	PROPOSED IMPROVEMENTS
C7	SECTION VIEWS
C8	EXISTING PILE REPAIR PLAN
C9	PILE REPAIR DETAIL

### SILVER BAY KODIAK FISH PLANT

TITLE & LOCATION MAP  
SCALE: AS NOTED

APPLICANT:  
SILVER BAY SEAFOODS  
4039 21ST AVE W, S201  
SEATTLE, WA 98199

AGENT:  
R&M ENGINEERING-KETCHIKAN  
7180 REVILLA ROAD  
KETCHIKAN, AK 99901

DATE: 12/19/22  
SHEET: 1 OF 9

KODIAK, AK  
WATER BODY: KODIAK HARBOR









### VICINITY MAP

SITE LOCATION - LATITUDE: N 57°47'24" LONGITUDE: W 152°23'40"

### SILVER BAY KODIAK FISH PLANT

VICINITY MAP  
SCALE: AS NOTED


APPLICANT:  
SILVER BAY SEAFOODS  
4039 21ST AVE W, S201  
SEATTLE, WA 98199

AGENT:  
R&M ENGINEERING-KETCHIKAN  
7180 REVILLA ROAD  
KETCHIKAN, AK 99901

DATE: 12/19/22  
SHEET: 3 OF 9

KODIAK, AK  
WATER BODY: KODIAK HARBOR



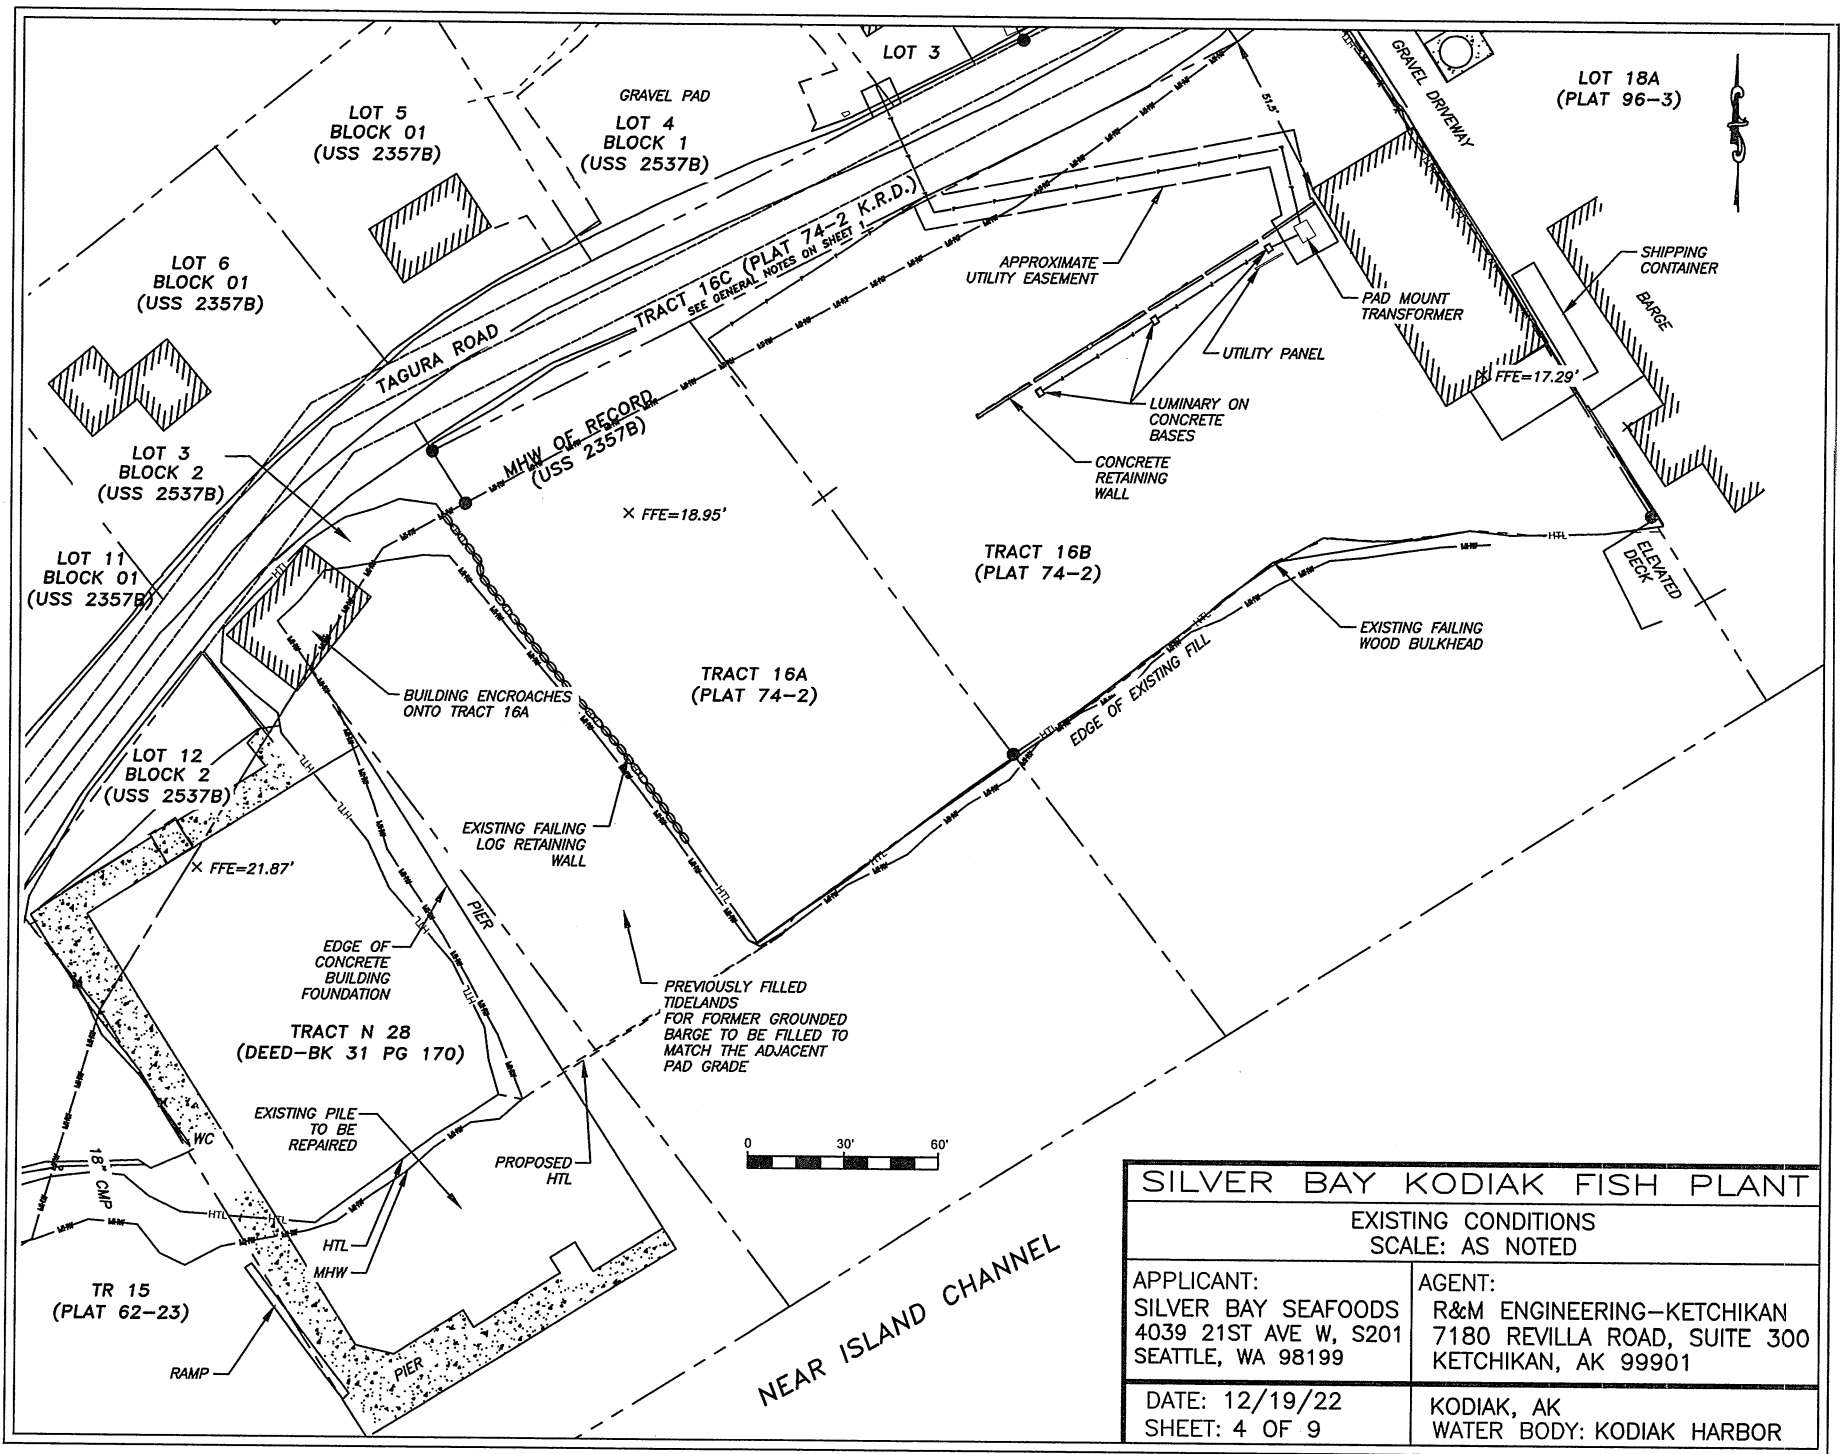

## SILVER BAY KODIAK FISH PLANT


EXISTING CONDITIONS  
SCALE: AS NOTED

APPLICANT:  
SILVER BAY SEAFOODS  
4039 21ST AVE W, S201  
SEATTLE, WA 98199


AGENT:  
R&M ENGINEERING-KETCHIKAN  
7180 REVILLA ROAD, SUITE 300  
KETCHIKAN, AK 99901

DATE: 12/19/22  
SHEET: 4 OF 9





KODIAK, AK  
WATER BODY: KODIAK HARBOR

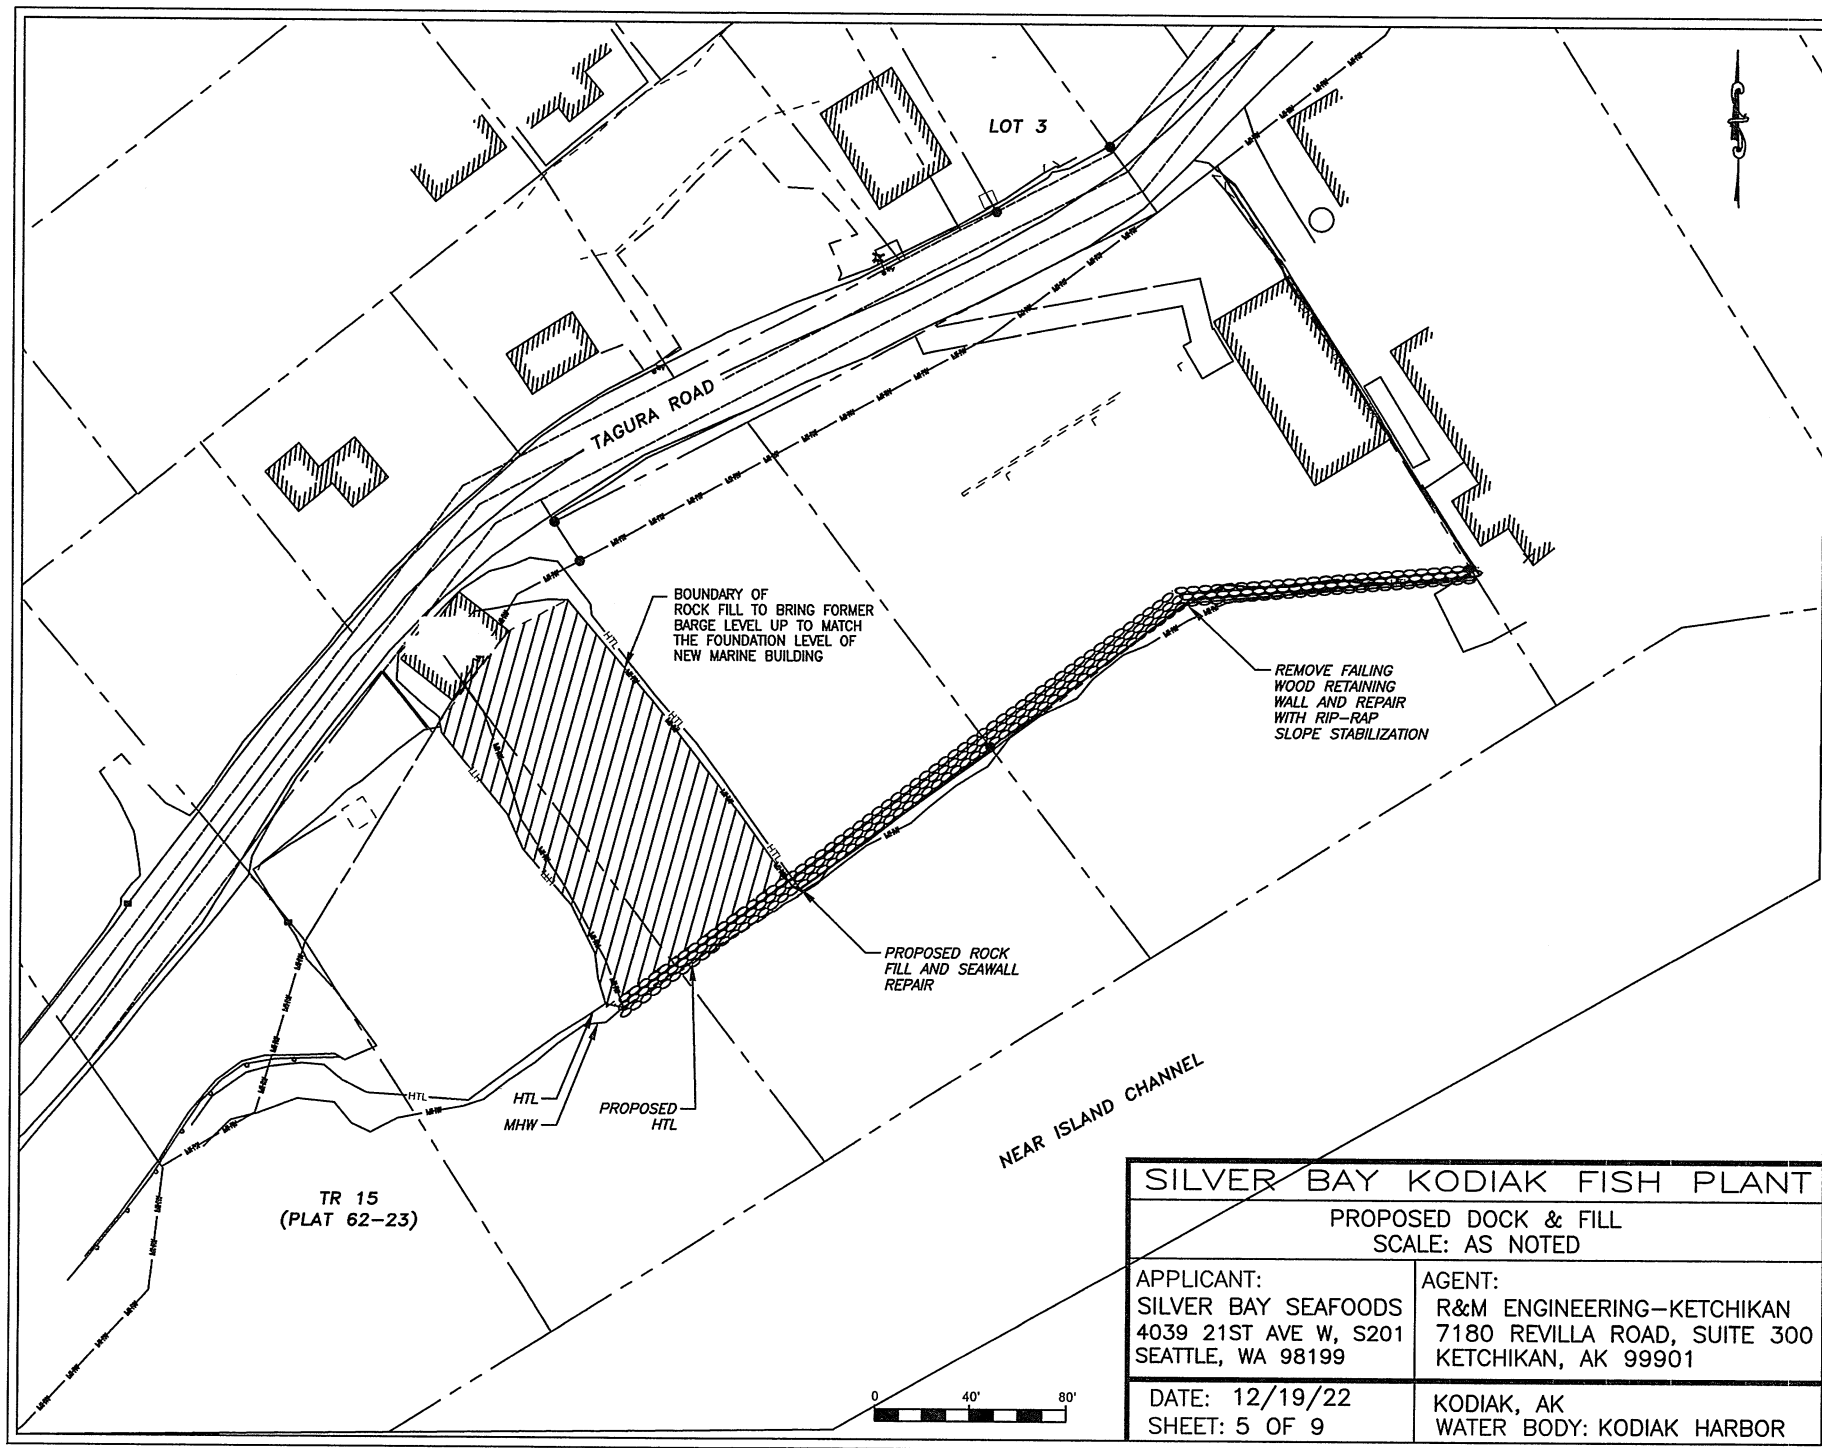



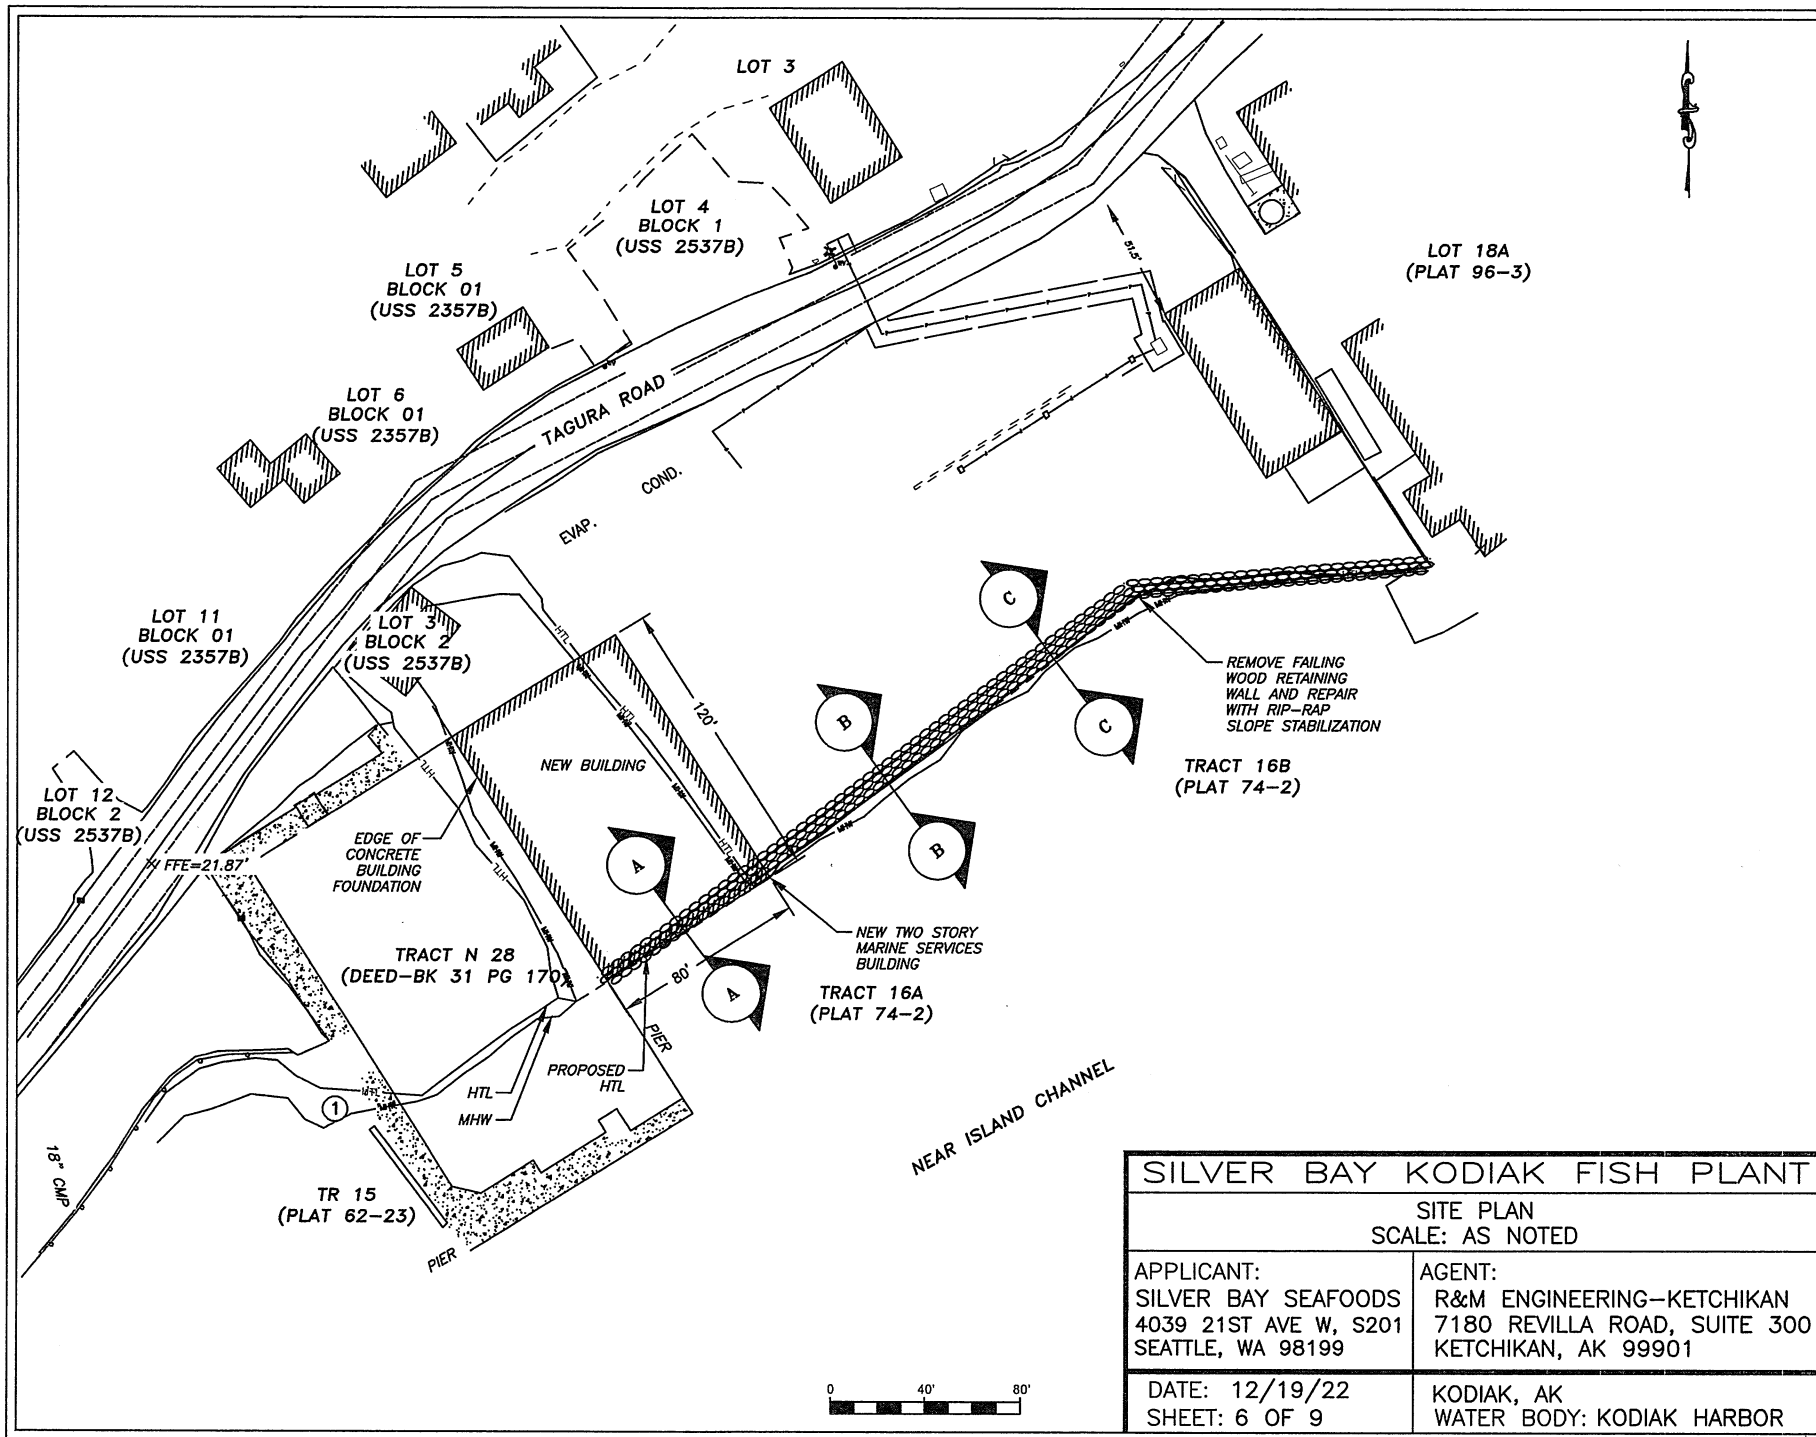

SILVER BAY KODIAK FISH PLANT	
SITE PLAN SCALE: AS NOTED	
APPLICANT: SILVER BAY SEAFOODS 4039 21ST AVE W, S201 SEATTLE, WA 98199	AGENT: R&M ENGINEERING-KETCHIKAN 7180 REVILLA ROAD, SUITE 300 KETCHIKAN, AK 99901
DATE: 12/19/22 SHEET: 6 OF 9	KODIAK, AK WATER BODY: KODIAK HARBOR

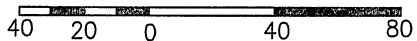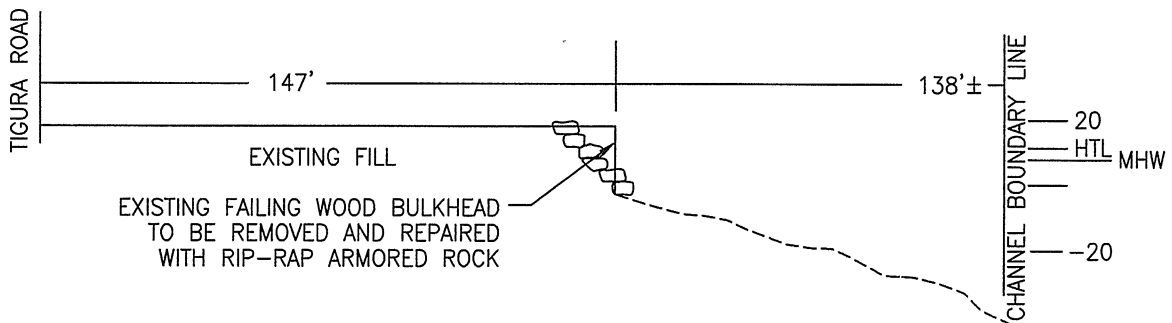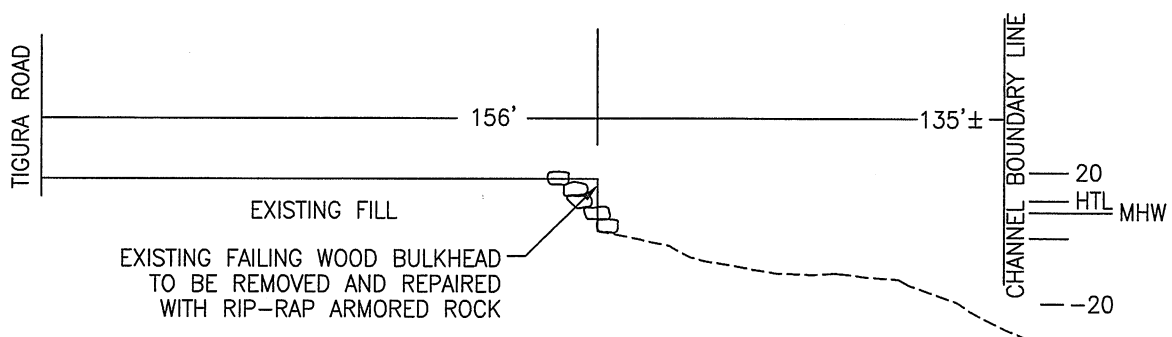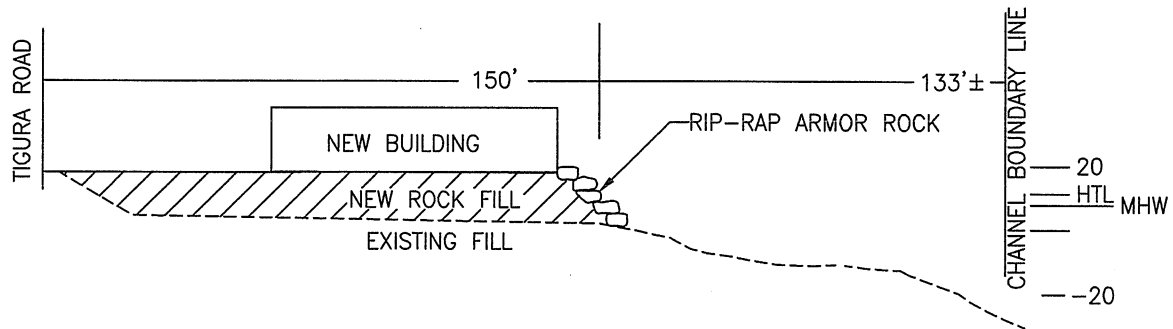

# SILVER BAY KODIAK FISH PLANT


SECTION VIEWS  
SCALE: AS NOTED

APPLICANT:  
SILVER BAY SEAFOODS  
4039 21ST AVE W, S201  
SEATTLE, WA 98199

AGENT:  
R&M ENGINEERING-KETCHIKAN  
7180 REVILLA ROAD, SUITE 300  
KETCHIKAN, AK 99901

DATE: 12/19/22  
SHEET: 7 OF 9

KODIAK, AK  
WATER BODY: KODIAK HARBOR

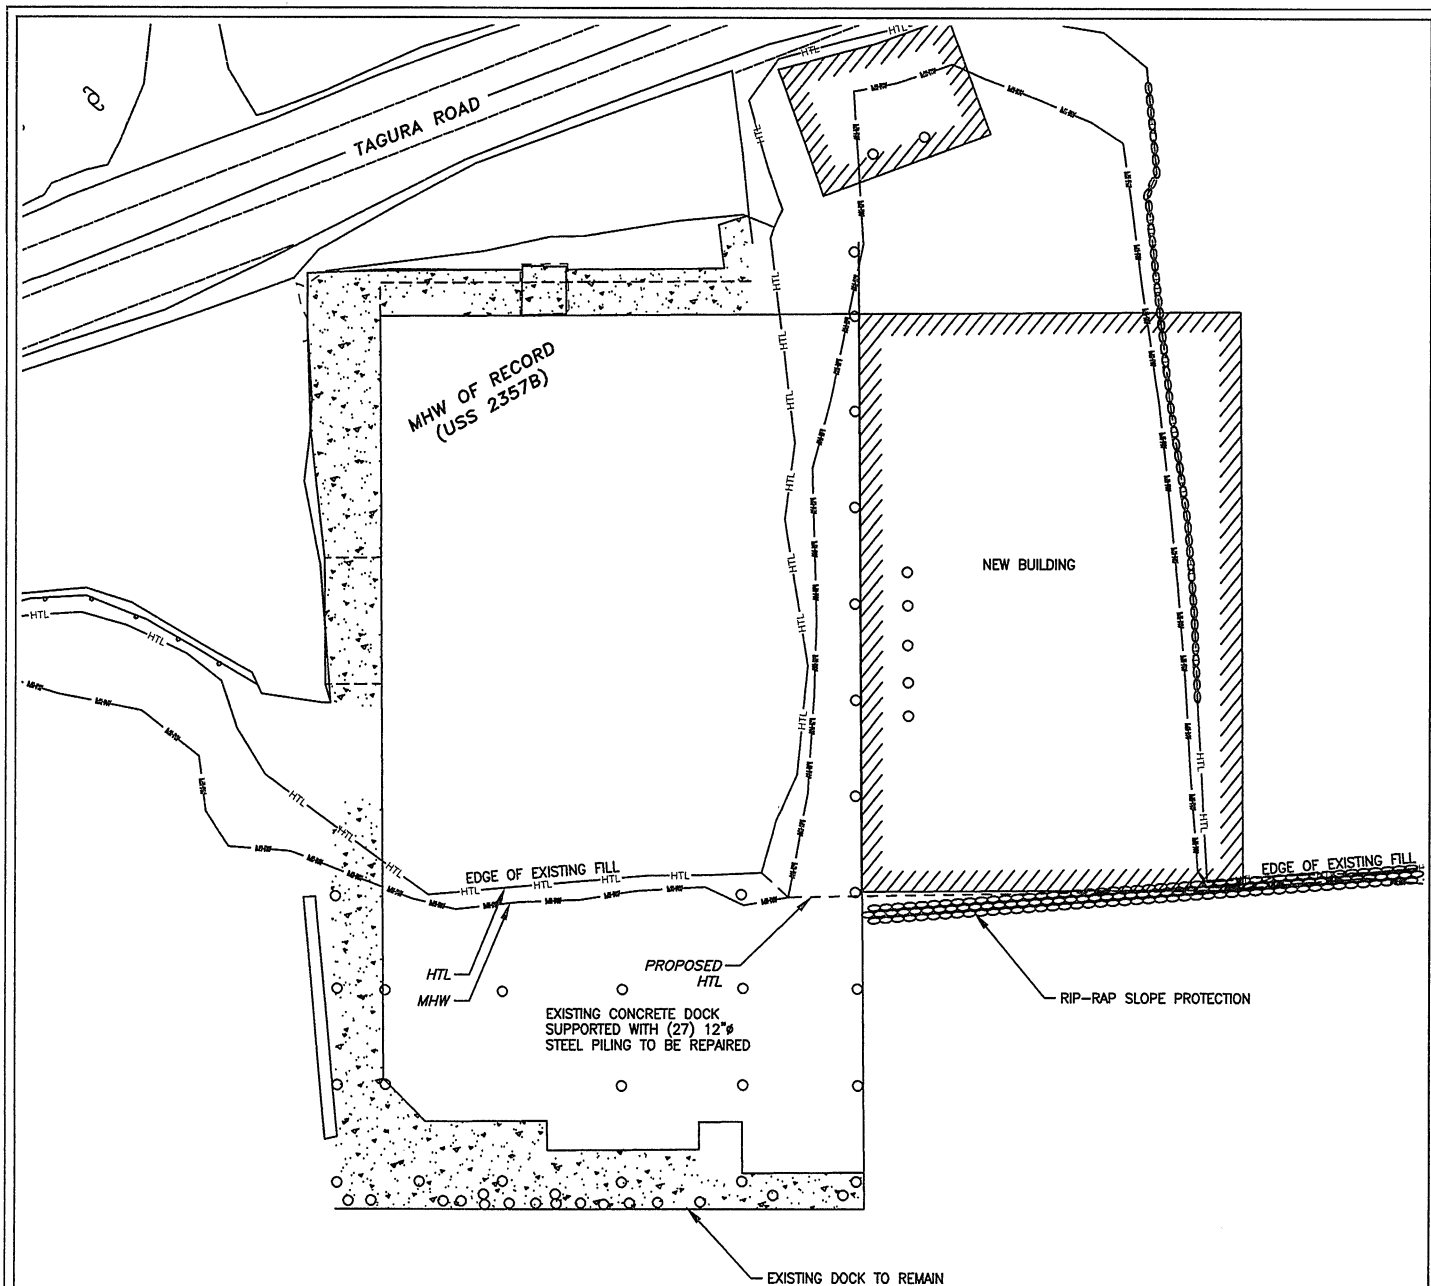

## SILVER BAY KODIAK FISH PLANT

EXISTING PILE REPAIR PLAN  
SCALE: AS NOTED

APPLICANT:  
SILVER BAY SEAFOODS  
4039 21ST AVE W, S201  
SEATTLE, WA 98199


AGENT:  
R&M ENGINEERING-KETCHIKAN  
7180 REVILLA ROAD, SUITE 300  
KETCHIKAN, AK 99901

DATE: 12/19/22  
SHEET: 8 OF 9

KODIAK, AK  
WATER BODY: KODIAK HARBOR



# Pile Encapsulation System

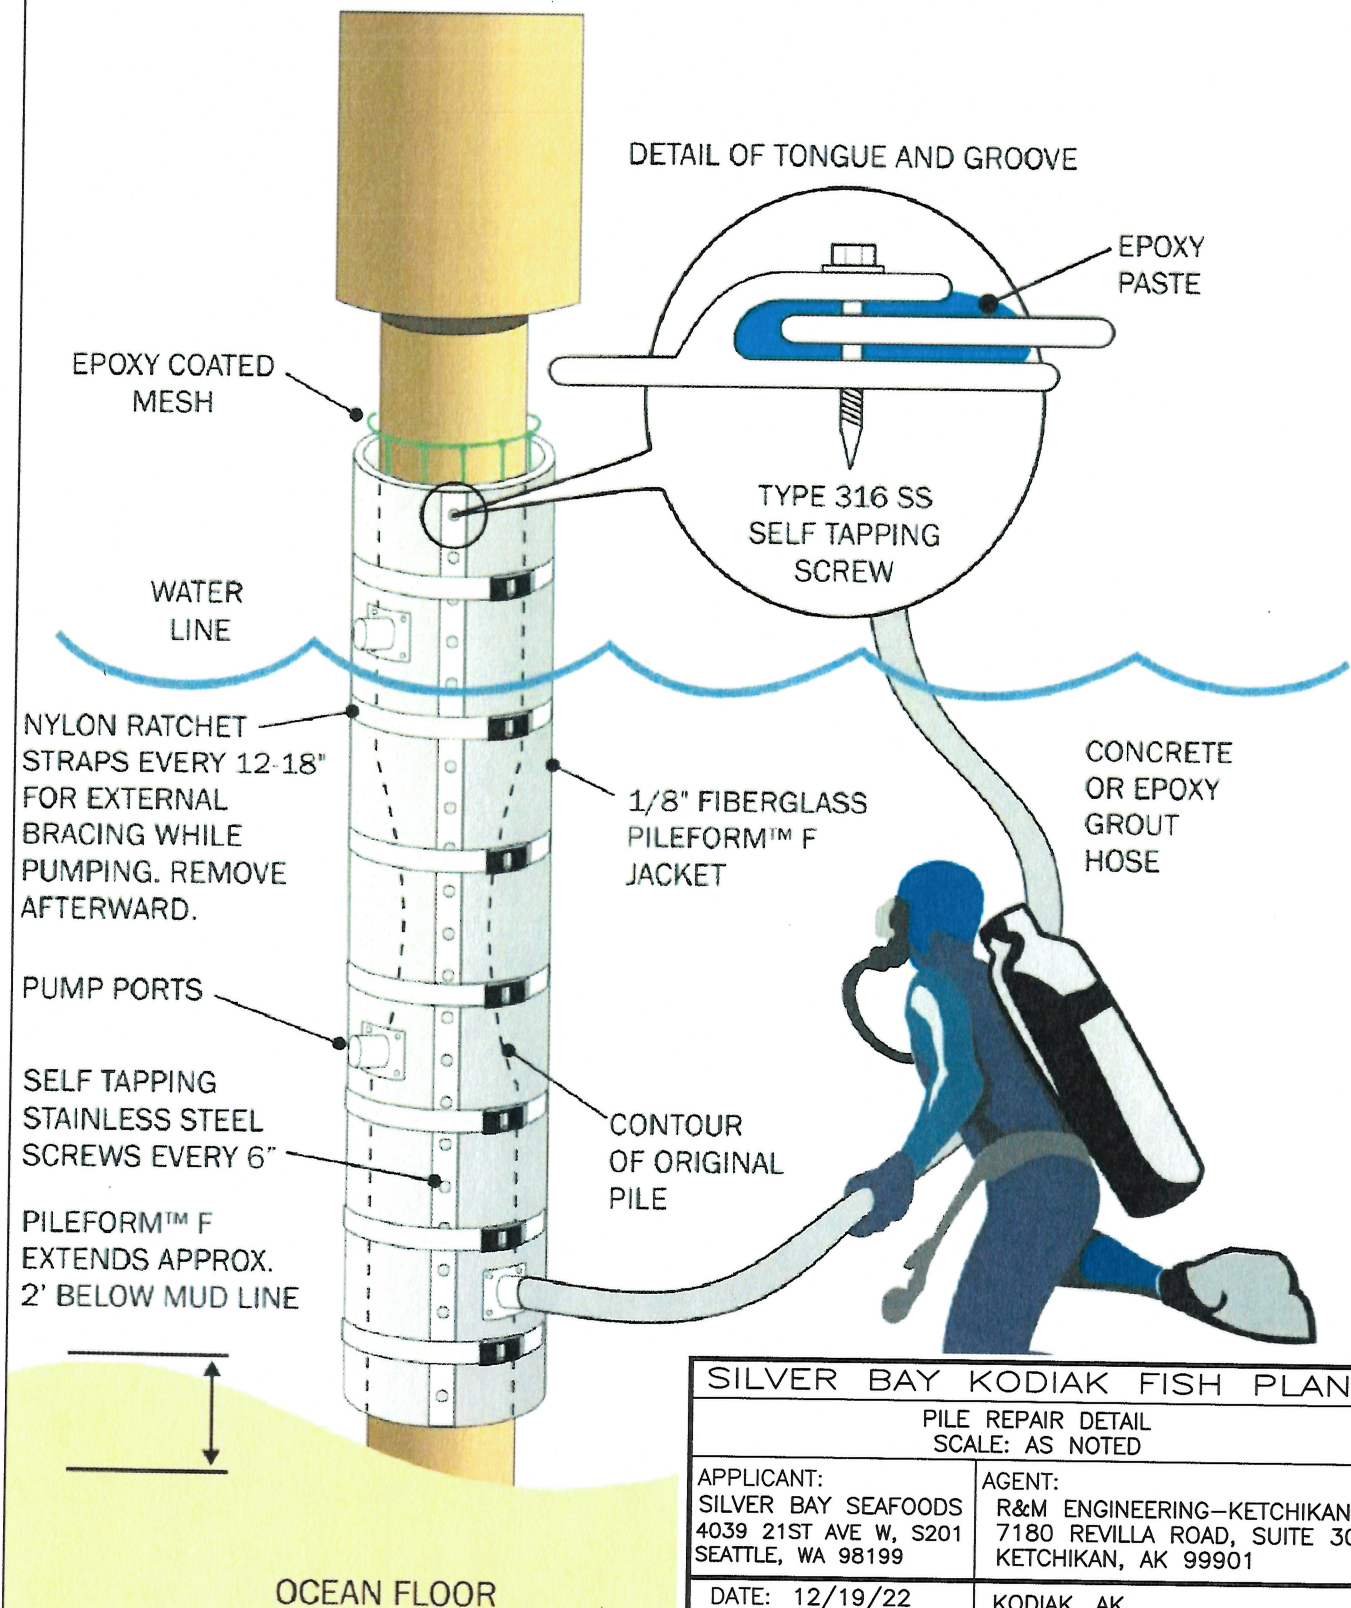

## SILVER BAY KODIAK FISH PLANT

PILE REPAIR DETAIL  
SCALE: AS NOTED

APPLICANT:  
SILVER BAY SEAFOODS  
4039 21ST AVE W, S201  
SEATTLE, WA 98199

AGENT:  
R&M ENGINEERING-KETCHIKAN  
7180 REVILLA ROAD, SUITE 300  
KETCHIKAN, AK 99901

DATE: 12/19/22  
SHEET: 9 OF 9

KODIAK, AK  
WATER BODY: KODIAK HARBOR