
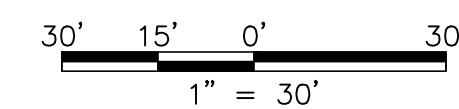


**SURVEY CONTROL**

POINT	NORTH	EAST	ELEV.	DESCRIPTION
1	4347.92	9879.74	100.00	PK IN PAVEMENT
2	4662.87	10000.00	94.00	2 INCH A.C. MON.
3	4139.49	9766.86	107.00	2 INCH A.C. MON.
4	4217.26	9776.46	104.58	PK IN PAVEMENT
5	3916.05	9650.22	109.77	SPIKE
6	3901.43	9663.31	110.21	2 INCH A.C. MON.

**LEGEND**

- FOUND PRIMARY CONTROL
- SET SECONDARY CONTROL
- POINT NUMBER
- CONCRETE JERSEY BARRIER
- CONCRETE
- CULVERT
- FENCE LINE
- BUILDING
- LIMITS OF 0.2' CONTOURS
- SPOT SHOT ELEVATION AT DECIMAL

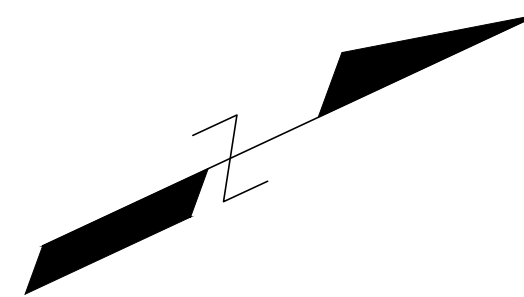

**NOTES**

- THIS DRAWING IS BASED ON A FIELD SURVEY PERFORMED BY EDGE SURVEY AND DESIGN ON 10/10/2014.
- THE BASIS OF BEARINGS FOR THIS SURVEY IS BETWEEN FOUND 2 INCH ALUMINUM CENTERLINE MONUMENTS AS SHOWN ON PLAT 2012-19, BETHEL RECORDING DISTRICT. SAID POINTS ARE LABELED 2 AND 3 HEREON.
- ALL RECORD BEARINGS AND DISTANCES ARE BASED OFF OF PLAT 2012-19, BETHEL RECORDING DISTRICT.
- COORDINATES ARE BASED ON A LOCAL COORDINATE SYSTEM.
- ALL ELEVATIONS FOR THIS SURVEY ARE BASED ON A ASSUMED ELEVATION OF 100.00' ON POINT 1.
- ALL DISTANCES ARE SHOWN HEREON ARE U.S. SURVEY FEET.

DATA	DRAWN BY	CHECKED BY	DATA	DRAWN BY	CHECKED BY	REV	DATE	DESCRIPTION	BY
BASE	JW	MA	TELEPHONE	---	---				
TOPOGRAPHY	---	---	ELECTRIC	---	---				
PROFILE	---	---	CABLE TV	---	---				
SANITARY SEWER	---	---	TRAFFIC SIGNAL	---	---				
STORM SEWER	---	---	DESIGN	---	---				
WATER	---	---	QUANTITIES	---	---				
GAS	---	---	MUN. FINAL CHECK	---	---				

PLAN CHECK

**RECORD DRAWING** Note: To be filled out on original drawings upon project completion.

1. DATA PROVIDED BY: \_\_\_\_\_  
 This will serve to certify that these Record Drawings are a true and accurate representation of the project as constructed.  
 CONTRACTOR: \_\_\_\_\_  
 BY: \_\_\_\_\_ TITLE: \_\_\_\_\_  
 DATE: \_\_\_\_\_

2. DATA TRANSFERRED BY: \_\_\_\_\_  
 COMPANY: \_\_\_\_\_  
 DATE: \_\_\_\_\_

3. Based on periodic field observations by the Engineer (or an individual under his/her direct supervision), the Contractor-provided data appears to represent the project as constructed.  
 DATA TRANSFER CHECKED BY: \_\_\_\_\_  
 COMPANY: \_\_\_\_\_  
 BY: \_\_\_\_\_ TITLE: \_\_\_\_\_  
 DATE: \_\_\_\_\_

REUSE OF DOCUMENTS



ALASKA AIRLINES  
DRAINAGE TOPOGRAPHIC SURVEY

BETHEL, ALASKA

HORZ SCALE: 1:30    DATE: 11/3/2014    STATE PLANE ZONE 7    SHEET 1 of 1

ACAD FILE: FILE

P:\Projects\2014\Alaska Airlines Building\DWG\AK Airlines Topo.dwg PLOTTED: 11/12/2014 10:45:53 AM