


AREAS NOT ADDRESSED BY ARCO BUT MAY REQUIRE REMOVAL OF PCB

AREA THAT ARCO BELIEVES WILL REQUIRE ADDITIONAL EXCAVATION

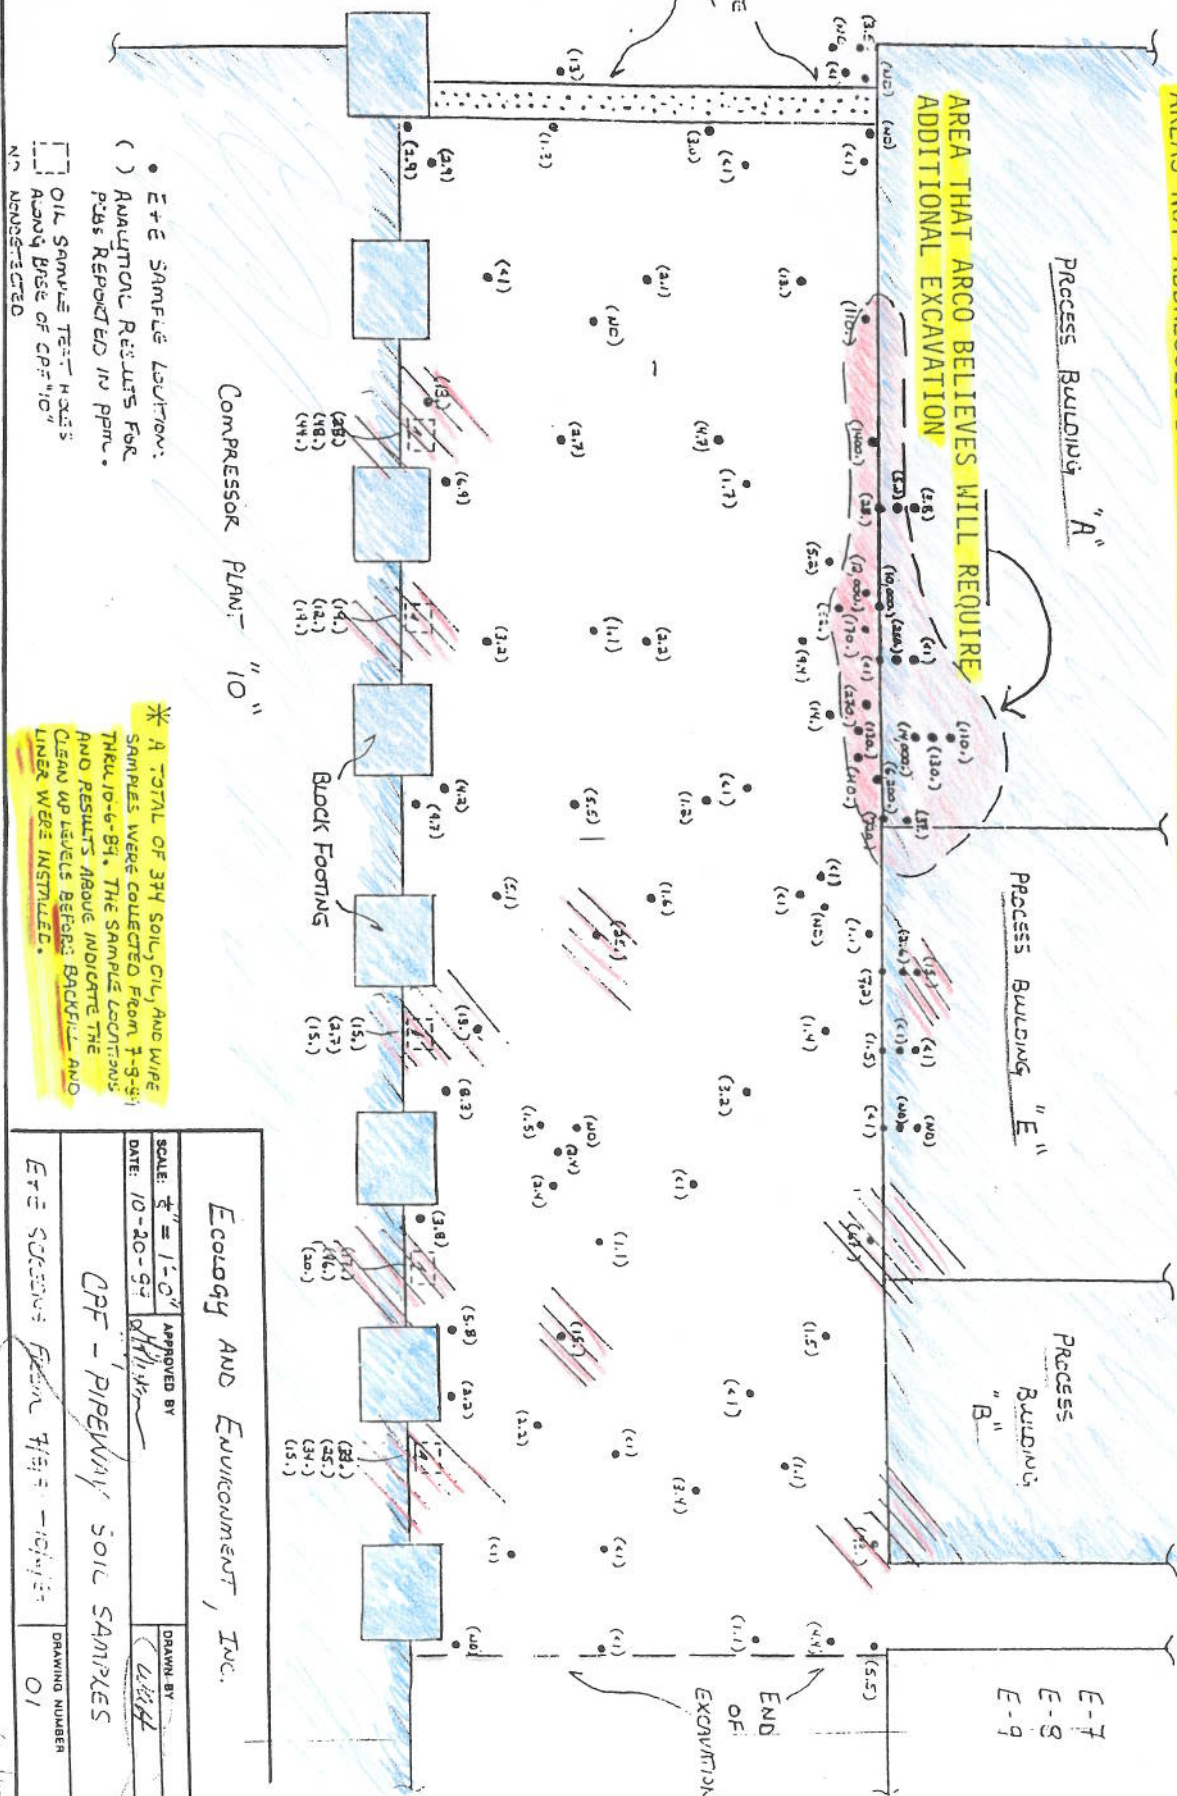

- E + E SAMPLE LOCATION: () ANALYTICAL RESULTS FOR PCBs REPORTED IN ppm.


Ecology and Environment, Inc.	
SCALE: 1/4" = 1'-0"	APPROVED BY: <i>[Signature]</i>

Bill Heber