


V:\PROJECT DRAWINGS\RIVER TERRACE\2013\REPORT\0174571_F1.dwg Jun 20, 2013.

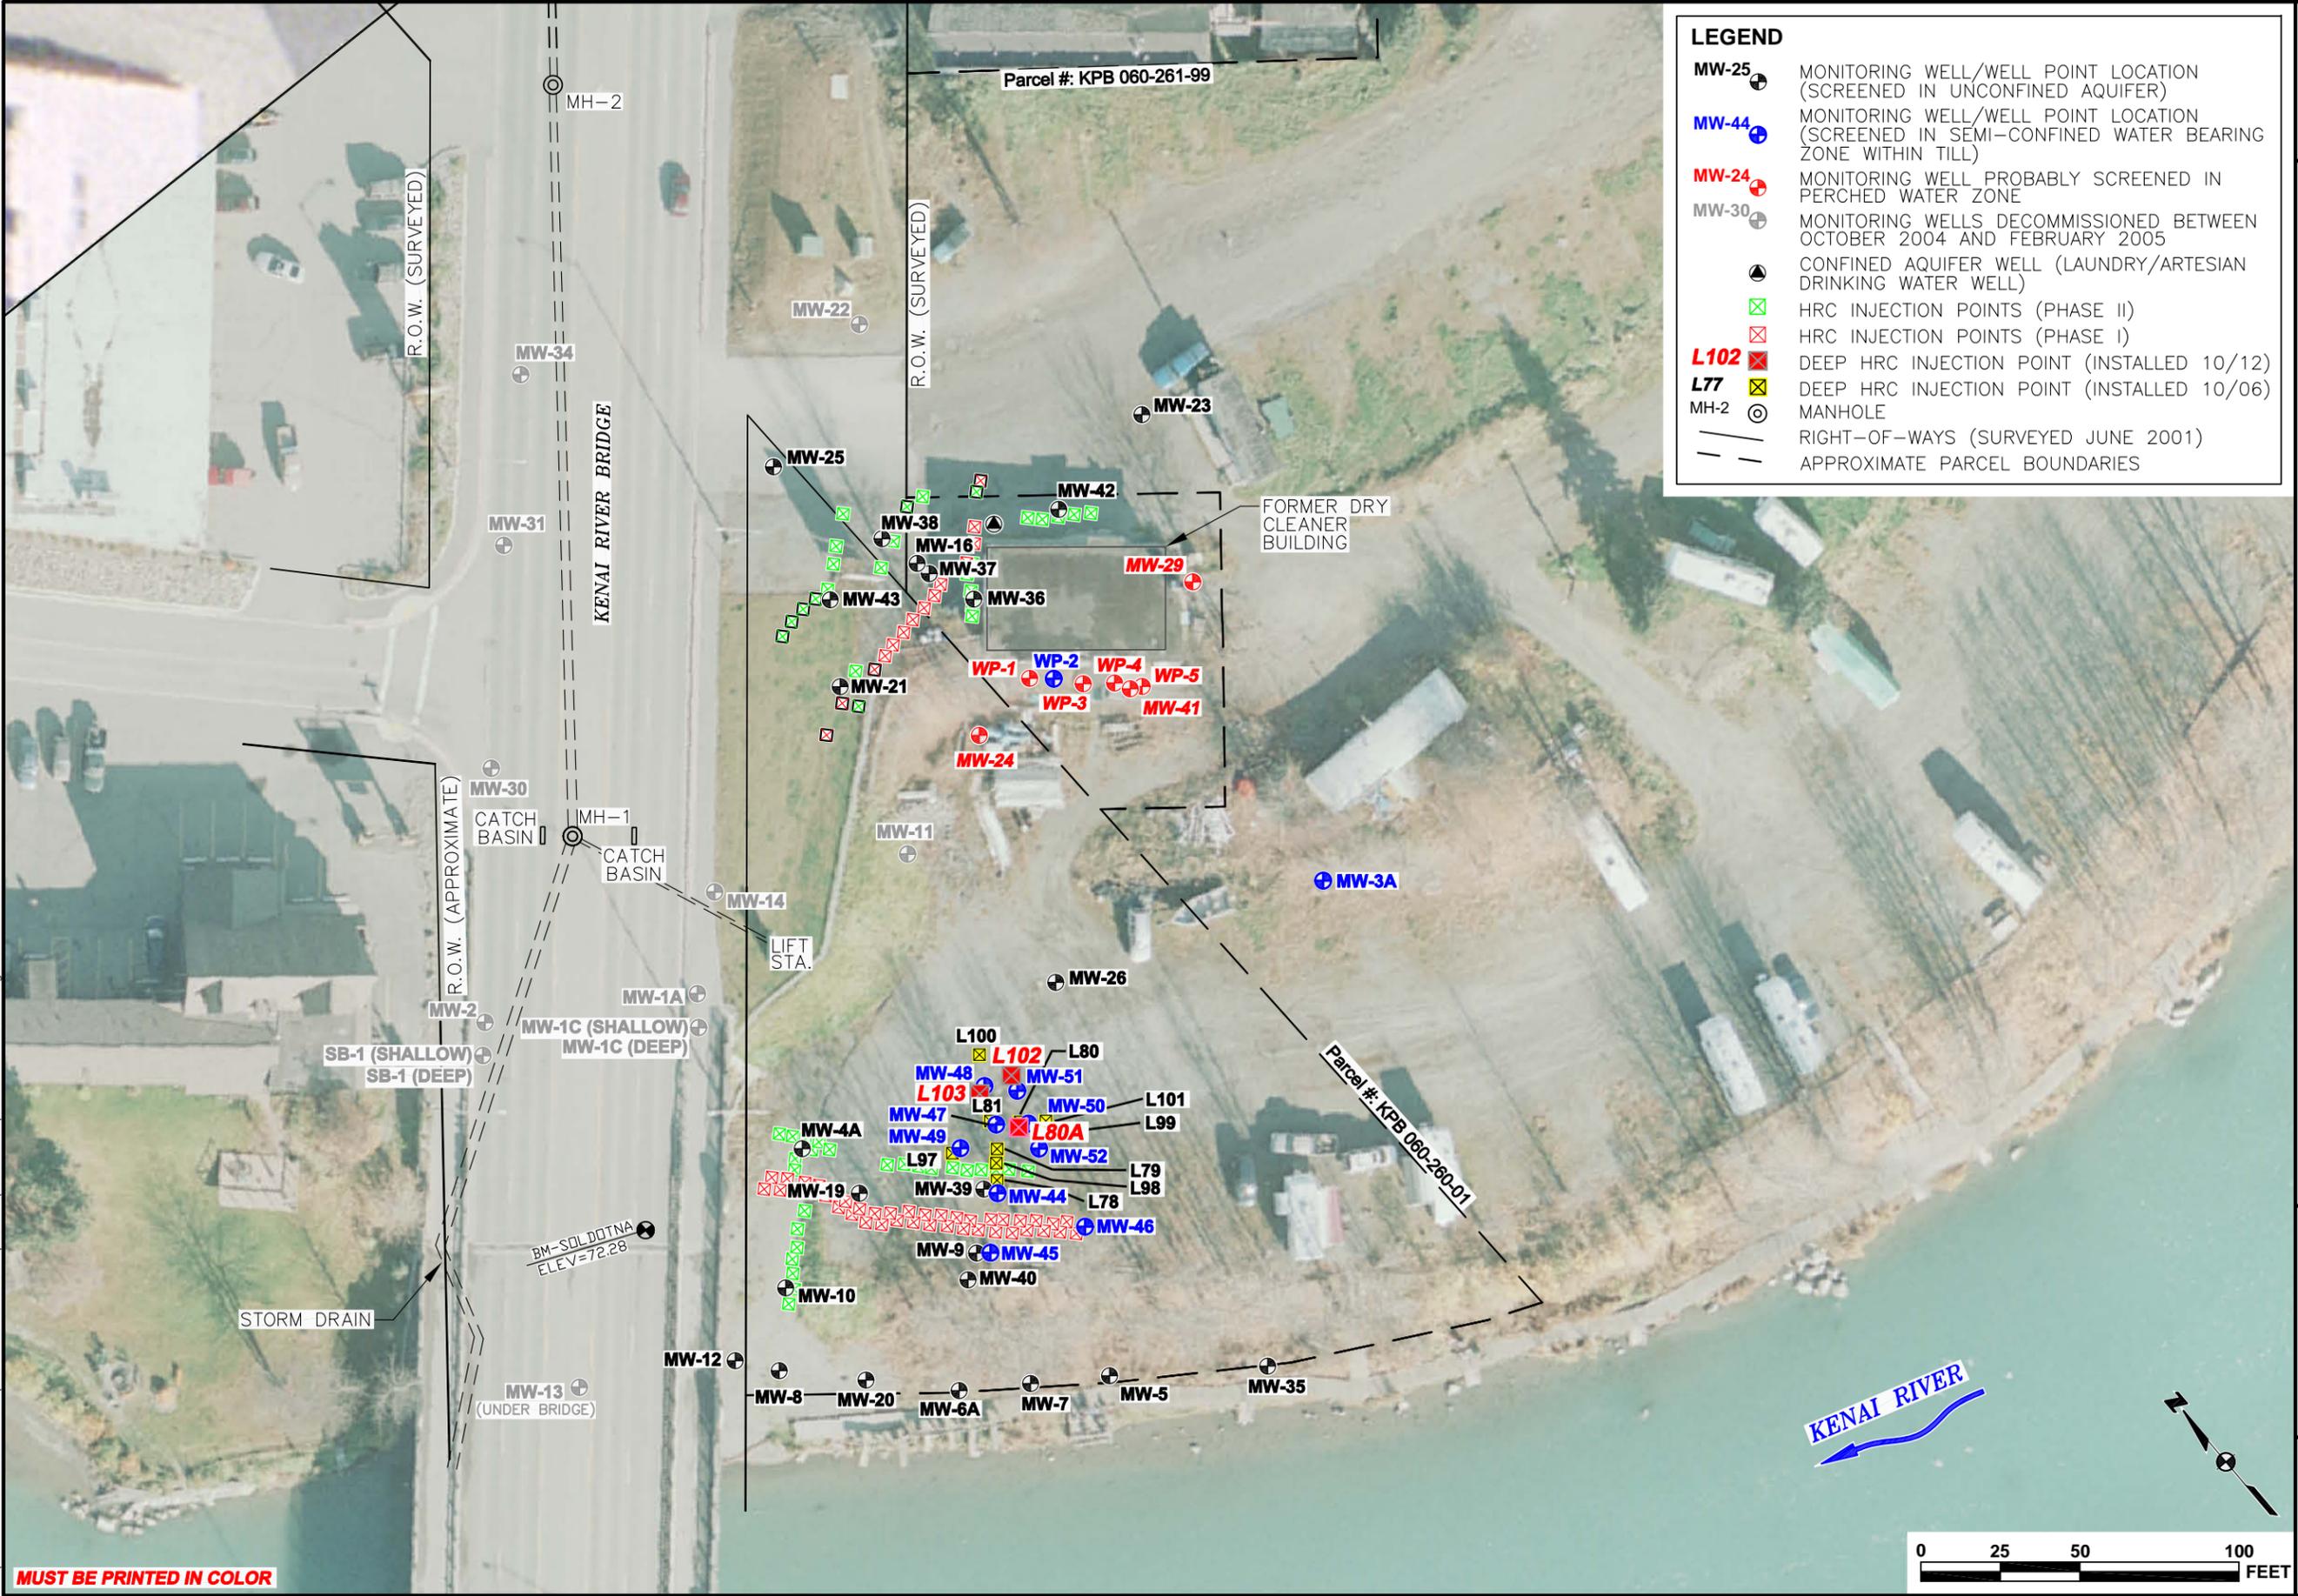

LEGEND

- MW-25 MONITORING WELL/WELL POINT LOCATION (SCREENED IN UNCONFINED AQUIFER)
- MW-44 MONITORING WELL/WELL POINT LOCATION (SCREENED IN SEMI-CONFINED WATER BEARING ZONE WITHIN TILL)
- MW-24 MONITORING WELL PROBABLY SCREENED IN PERCHED WATER ZONE
- MW-30 MONITORING WELLS DECOMMISSIONED BETWEEN OCTOBER 2004 AND FEBRUARY 2005
- CONFINED AQUIFER WELL (LAUNDRY/ARTESIAN DRINKING WATER WELL)
- HRC INJECTION POINTS (PHASE II)
- HRC INJECTION POINTS (PHASE I)
- L102 DEEP HRC INJECTION POINT (INSTALLED 10/12)
- L77 DEEP HRC INJECTION POINT (INSTALLED 10/06)
- MH-2 MANHOLE
- RIGHT-OF-WAYS (SURVEYED JUNE 2001)
- APPROXIMATE PARCEL BOUNDARIES


FIGURE 1

SITE MAP

RIVER TERRACE RV PARK
Soldotna, Alaska


DATE: JUNE 2013
 CHKD: T.M.
 DRAWN: D.R.F.
 PROJ. No.: 0174571
 825 W. 8th Ave., Anchorage, AK 99501, (907) 258-4880

MUST BE PRINTED IN COLOR

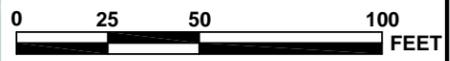

SOURCE: AERIAL PHOTOGRAPH SOLDOTNA9-30-06.TIF DATED 9/30/2006 PROVIDED BY AEROMAP INC.

V:\PROJECT DRAWINGS\RIVER TERRACE\2013\REPORT\0174571_F2.dwg Jun 24, 2013.

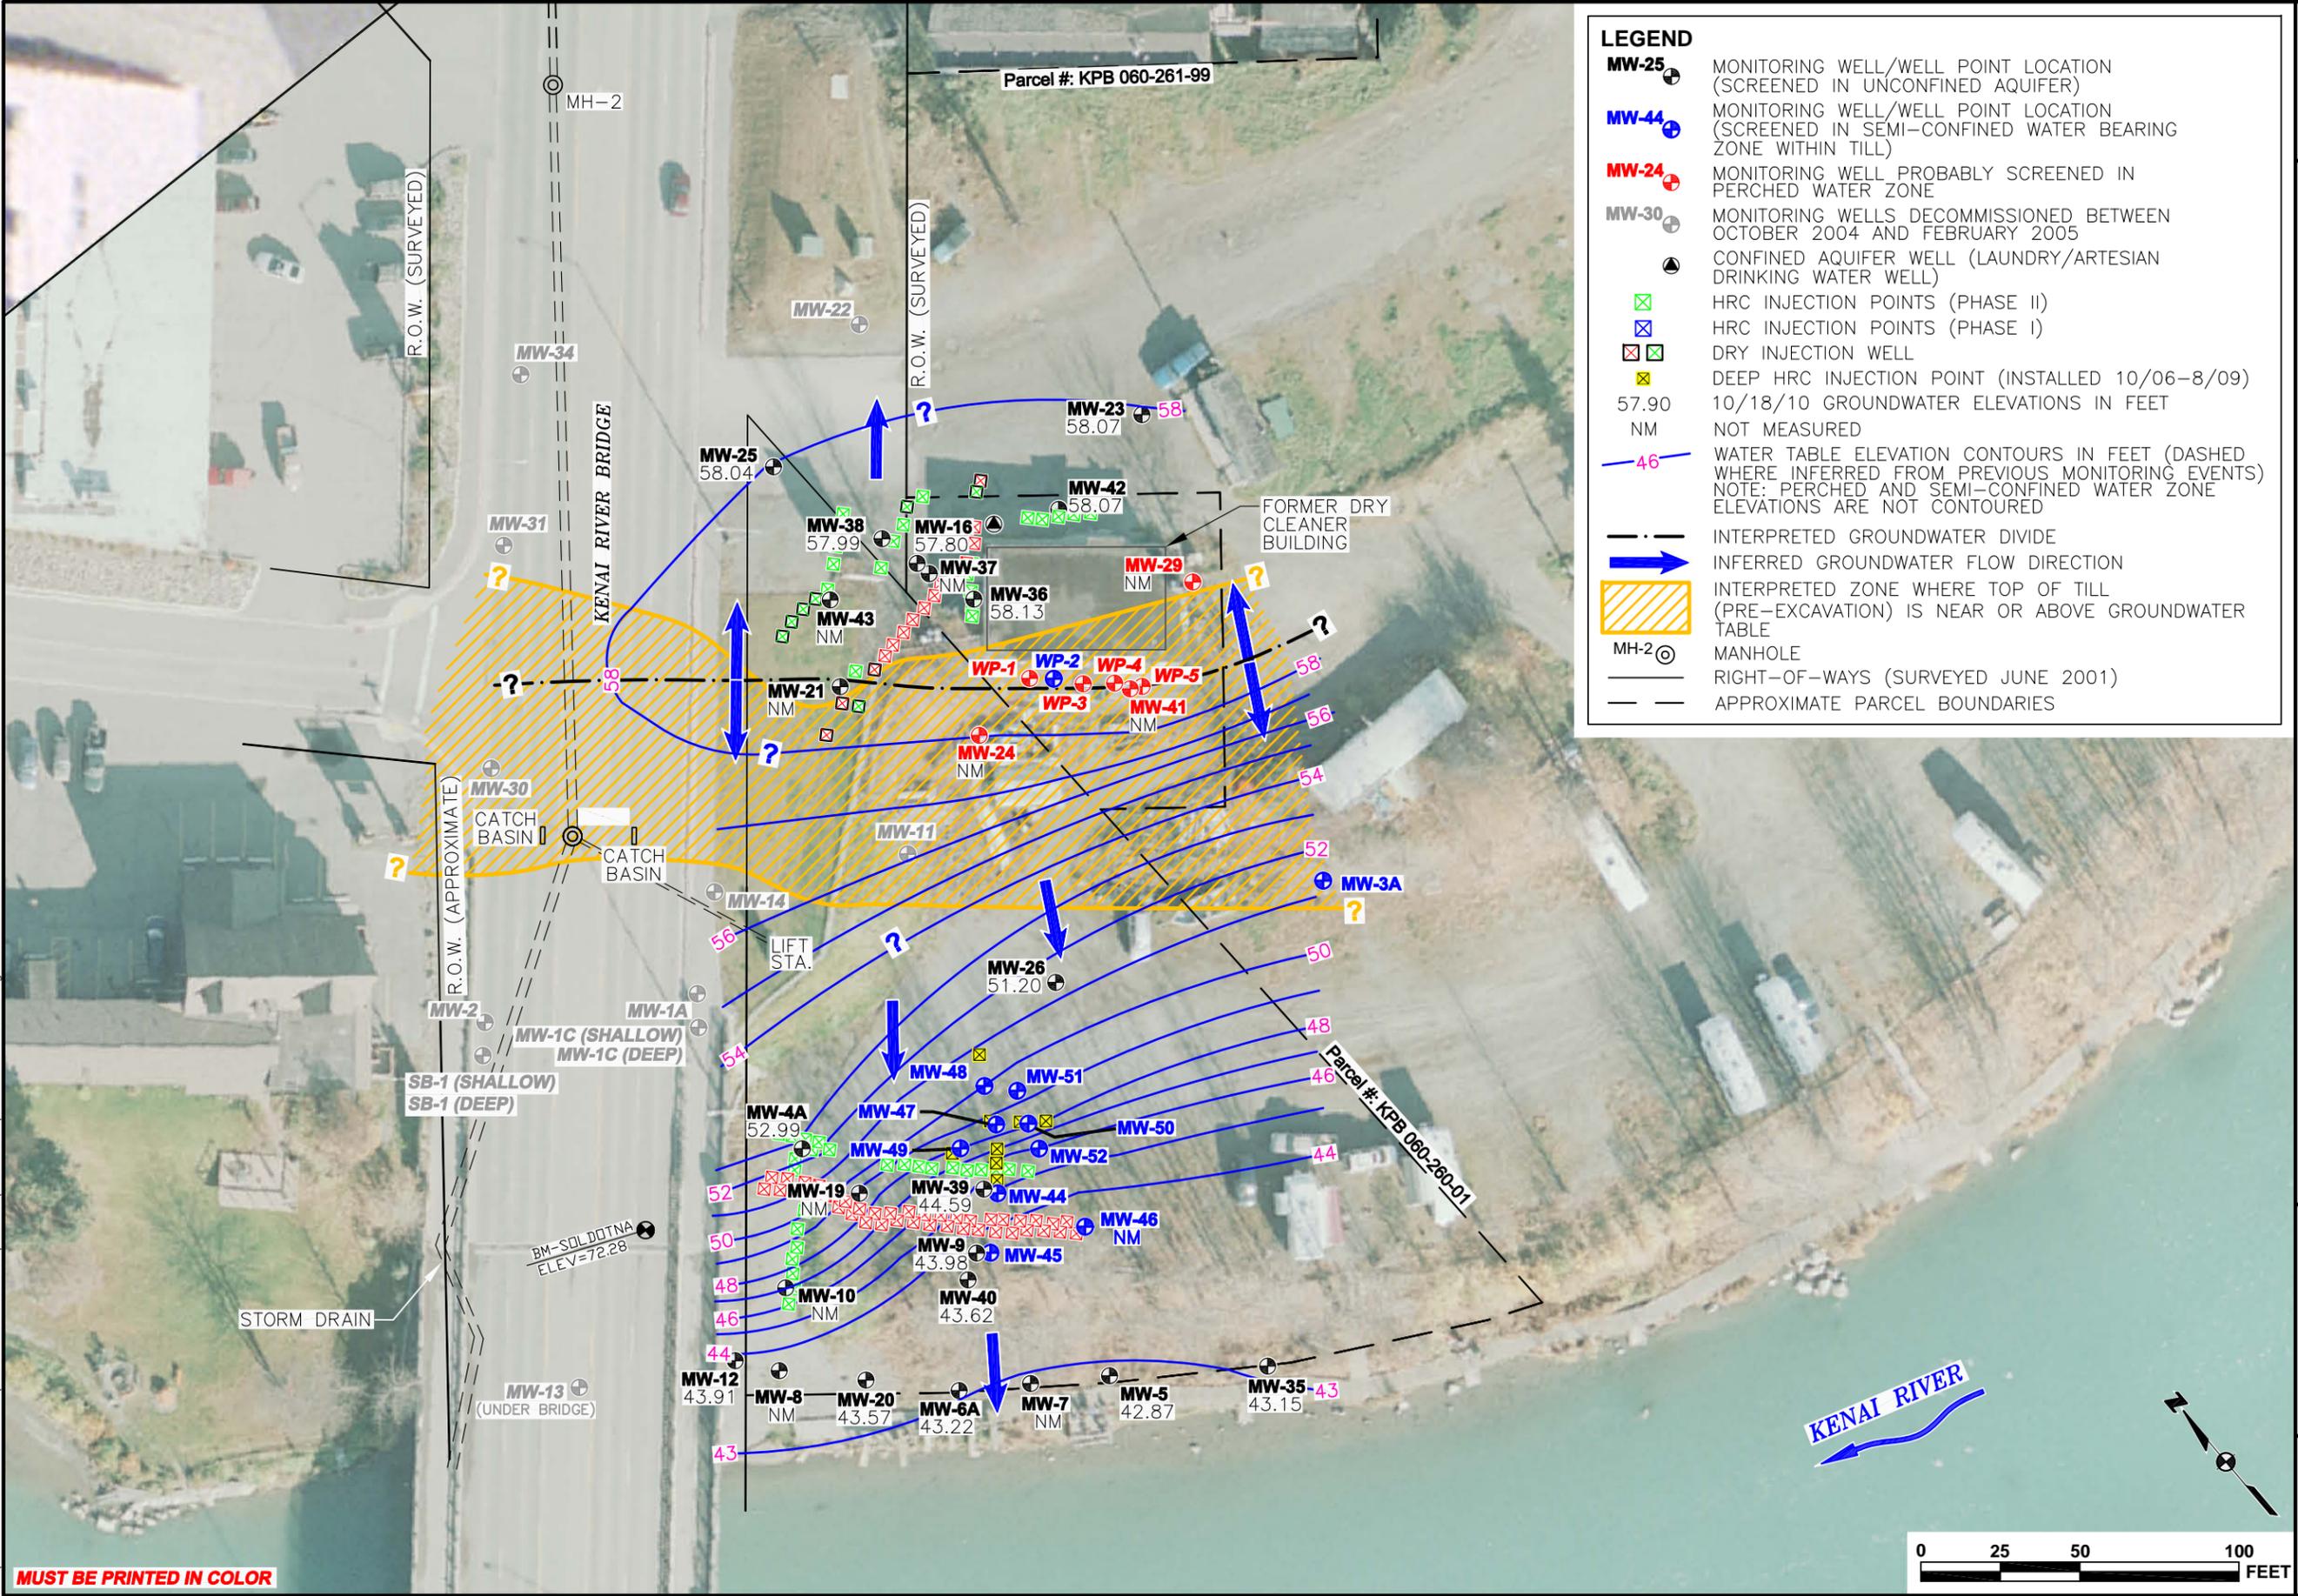

MUST BE PRINTED IN COLOR

SOURCE: AERIAL PHOTOGRAPH SOLDOTNA9-30-06.TIF DATED 9/30/2006 PROVIDED BY AEROMAP INC.


FIGURE

2

APRIL, 2013 WATER TABLE CONTOURS

RIVER TERRACE RV PARK
2013 APRIL GROUNDWATER MONITORING REPORT
Soldotna, Alaska


DATE: JUNE 2013
 CHKD: T.M.
 DRAWN: D.R.F.
 PROJ. No.: 0174571
 825 W. 8th Ave., Anchorage,
 AK 99501, (907) 258-4880

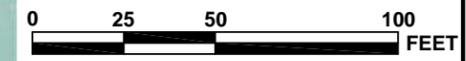


V:\PROJECT DRAWINGS\RIVER TERRACE\2013\REPORT\0174571_F3.dwg Jun 20, 2013.

LEGEND

- MW-39** MONITORING WELL LOCATIONS
- MW-14** DECOMMISSIONED MONITORING WELLS
- SB-3A** SOIL BORING LOCATION
- HRC INJECTION POINTS (PHASE II)
- HRC INJECTION POINTS (PHASE I)
- U36** CURRENT HRC INJECTION POINT
- MH-2** MANHOLE

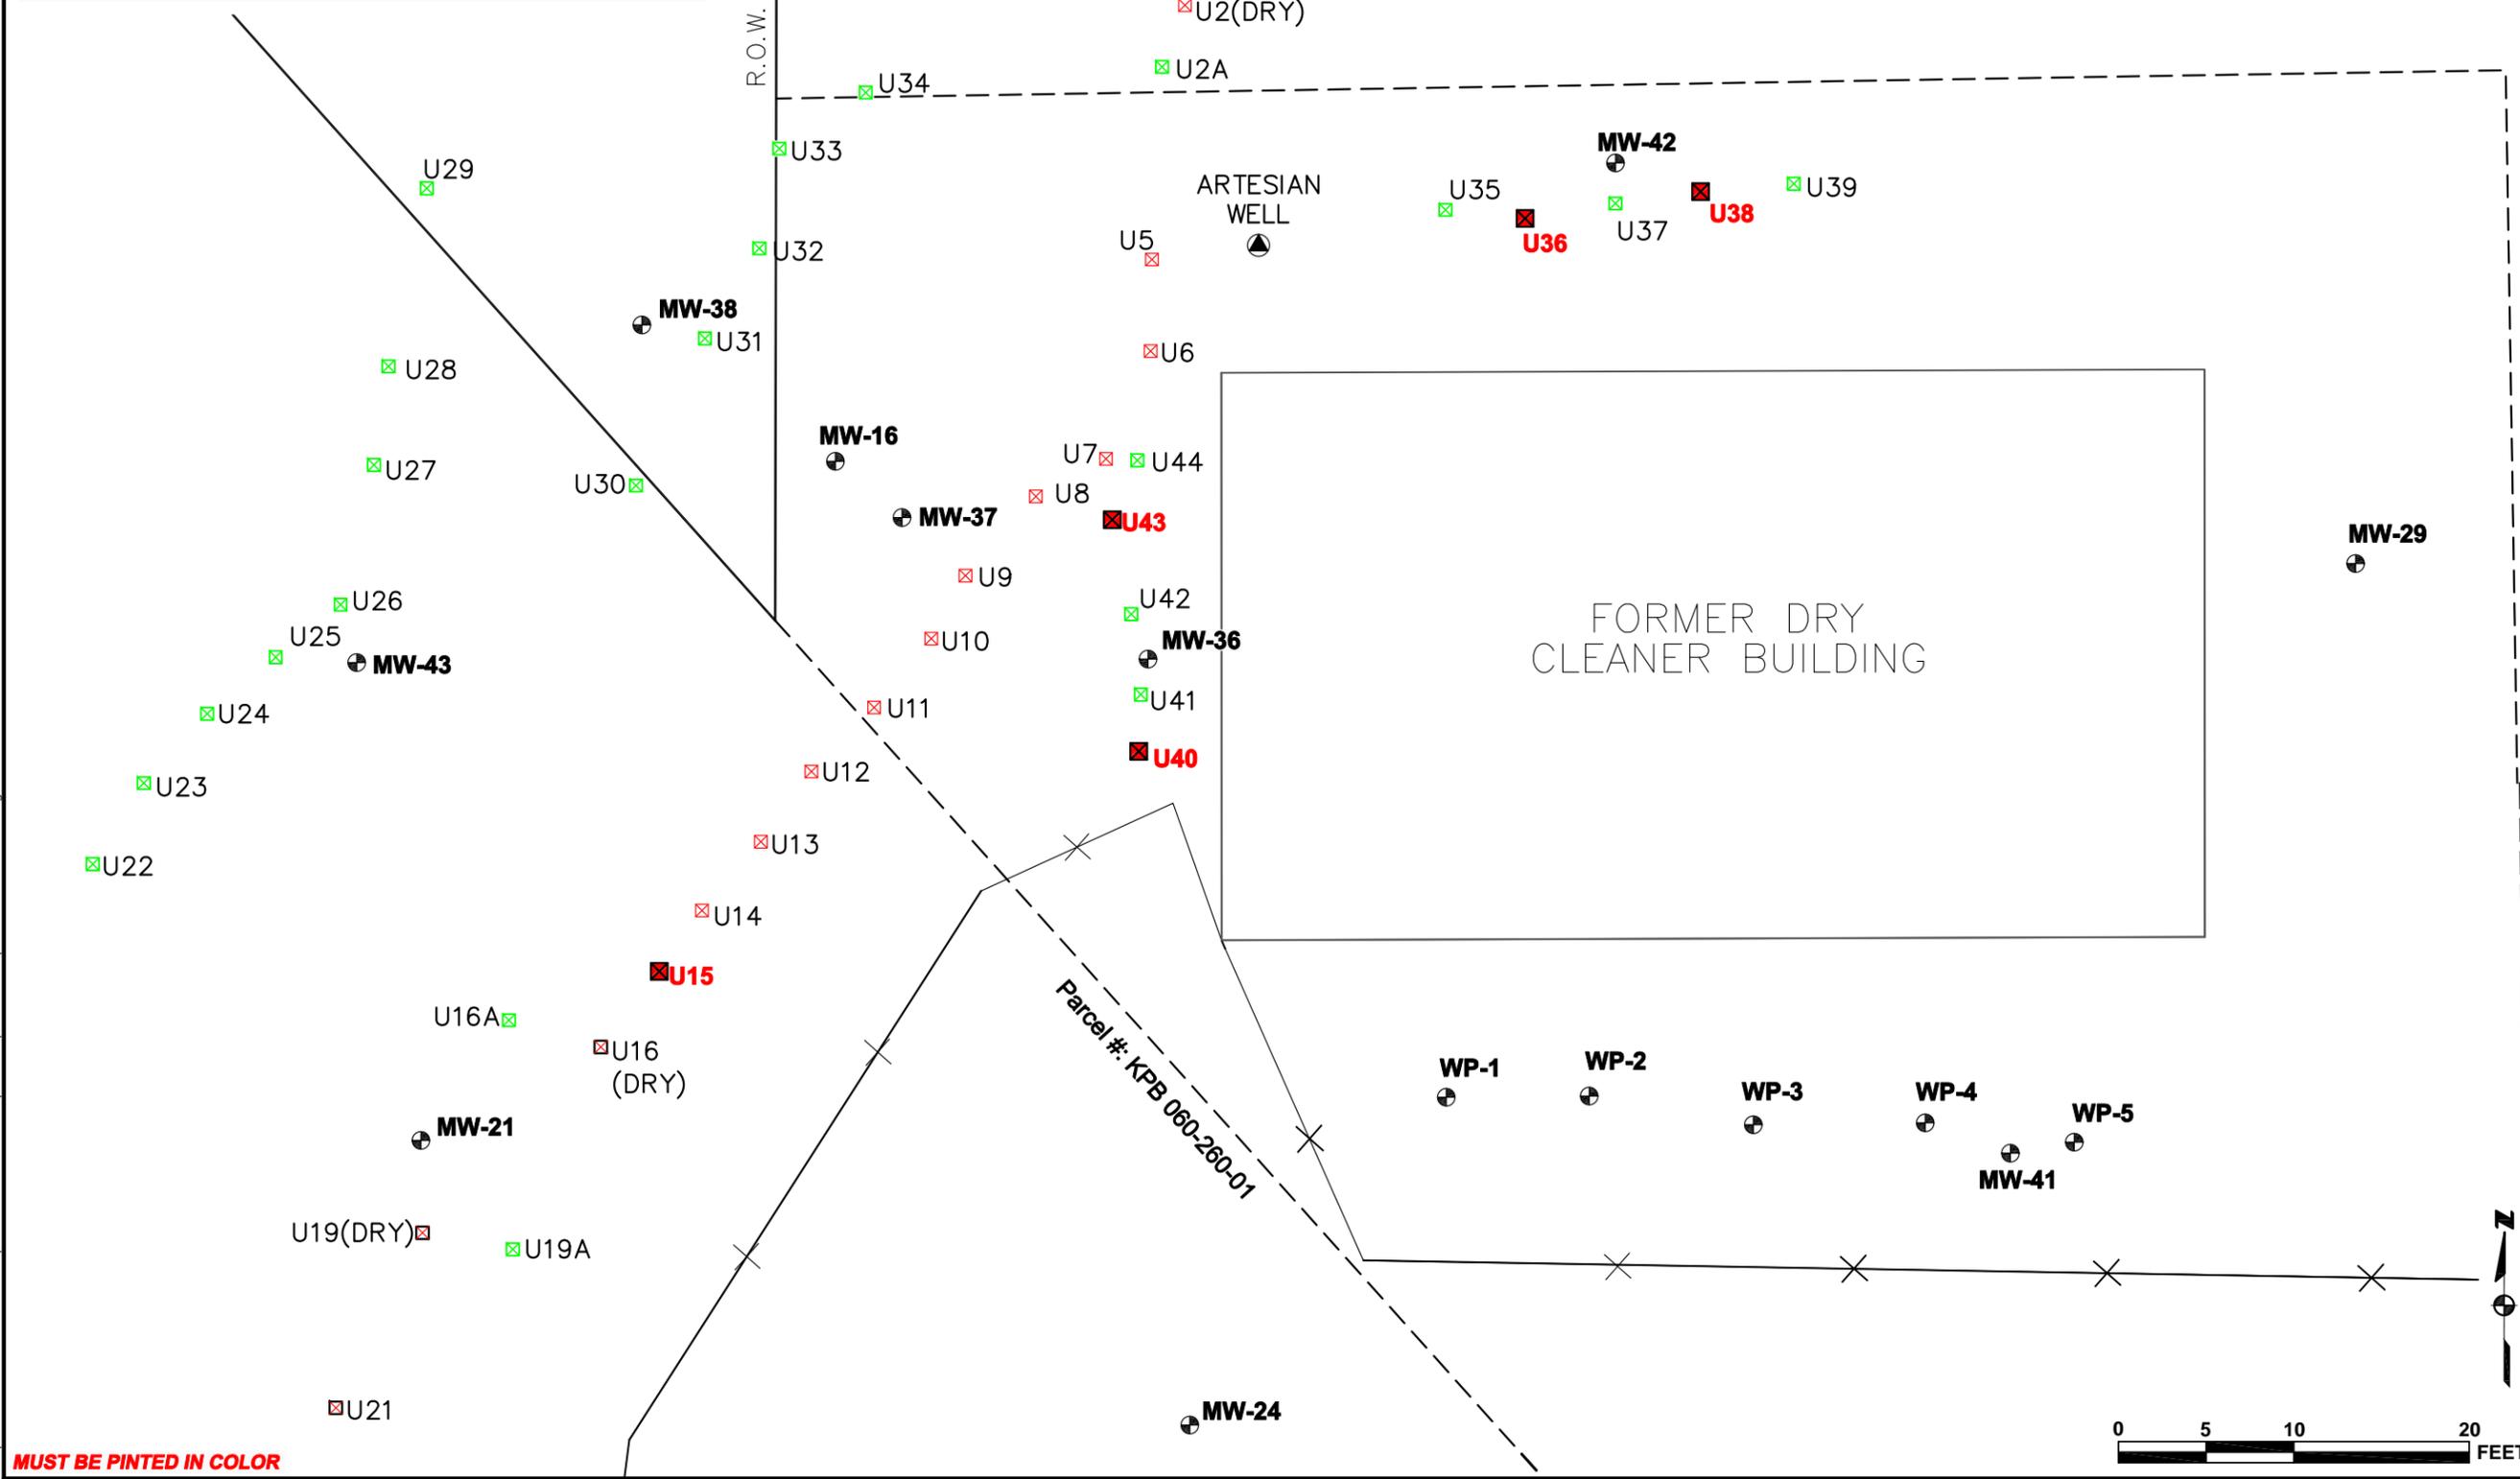

MUST BE PINTED IN COLOR

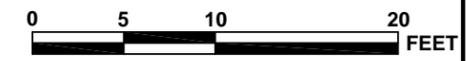

DATE: JUNE 2013
 CHKD: T.M.
 DRAWN: D.R.F.
 PROJ. No.: 0174571
 525 W. 8th Ave., Anchorage,
 AK 99501, (907) 258-4880



**UPPER PLUME ENLARGED
HRC INJECTION LOCATIONS**

RIVER TERRACE RV PARK
Soldatna, Alaska

FIGURE

3

C:\Users\Johnnet.Estrada\appdata\local\temp\AcPublish_5168\021393005-01.dwg Feb 23, 2015.

LEGEND

- MW-39 ● MONITORING WELL LOCATIONS
- MW-14 ⊕ DECOMMISSIONED MONITORING WELLS
- SB-3A ● SOIL BORING LOCATION
- 235-EX-2150 ▲ APPROXIMATE SOIL SAMPLE LOCATIONS
- 7,300 (20') PCE CONCENTRATION (ug/Kg)
- L78 ⊗ 2006 MIP TEST LOCATIONS
- L93 ● 2009 MIP TEST LOCATION
- L2 ⊗ PERMANENT HRC INJECTION POINT
- L99 ⊗ 2012 HRC INJECTION LOCATIONS
- L86 ⊗ GEOPROBE HRC INJECTION LOCATIONS
- L80 ⊗ DECOMMISSIONED HRC INJECTION LOCATIONS
- MH-2 ⊙ MANHOLE
- CHLORINATED ETHENES CONCENTRATION >1,000 ug/kg
- CHLORINATED ETHENES CONCENTRATION >100,000 ug/kg

NOTE: ▲ SOIL SAMPLES TAKEN IN 1997 BY KENNARD ENVIRONMENTAL CONSULTANTS FROM EXCAVATION LIMITS.



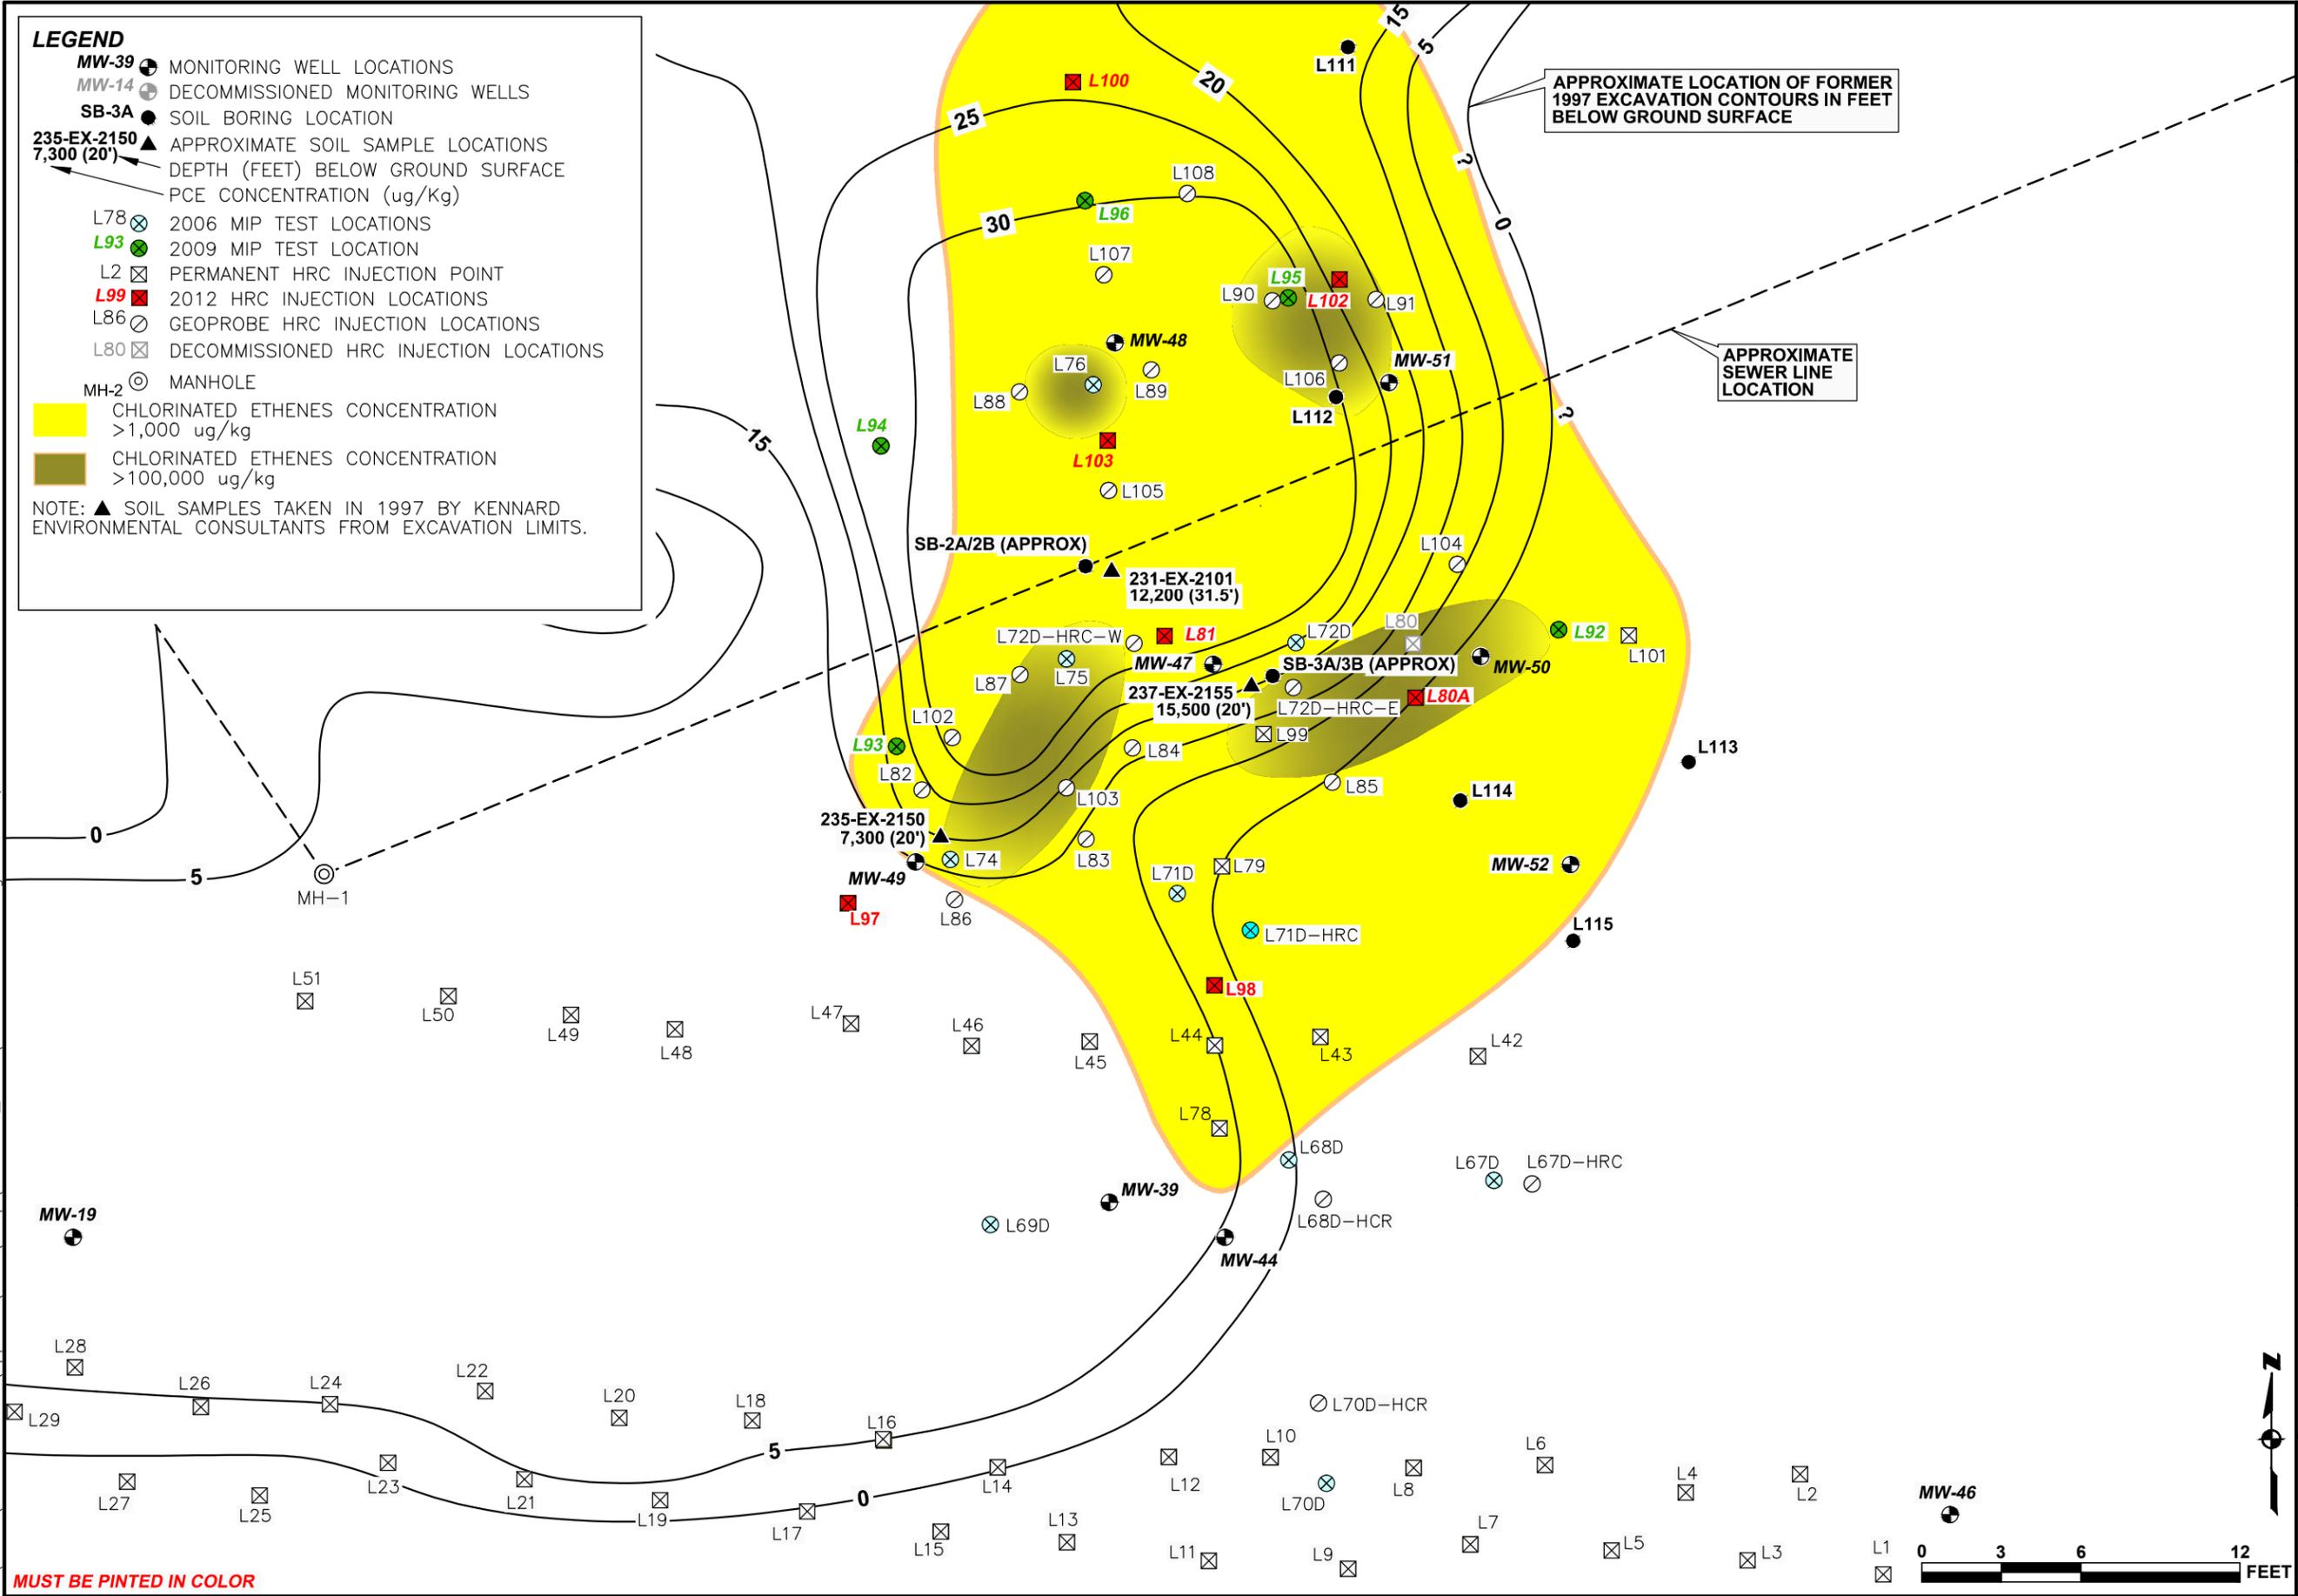


FIGURE 4

LOWER PLUME ENLARGED HRC INJECTION LOCATIONS

RIVER TERRACE RV PARK
Soldatna, Alaska

DATE: FEB. 2015
 CHKD: T.M.
 DRAWN: JSE
 PROJ. No.: 0213930
 825 W. 8th Ave., Anchorage, AK 99501, (907) 258-4880

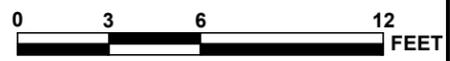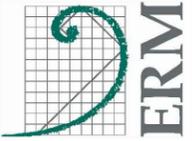

MUST BE PINTED IN COLOR

G:\DWG\0213930 River Terrace RV Park\05\021393005-02.dwg May 15, 2015.




LEGEND

- MW-25 ● MONITORING WELL/WELL POINT LOCATION (SCREENED IN UNCONFINED AQUIFER)
- MW-44 ● MONITORING WELL/WELL POINT LOCATION (SCREENED IN SEMI-CONFINED WATER BEARING ZONE WITHIN TILL)
- MW-24 ● MONITORING WELL PROBABLY SCREENED IN PERCHED WATER ZONE
- CONFINED AQUIFER WELL (LAUNDRY/ARTESIAN DRINKING WATER WELL)
- ⊠ HRC INJECTION POINTS (PHASE II)
- ⊠ HRC INJECTION POINTS (PHASE I)
- L102 ⊠ DEEP HRC INJECTION POINT (INSTALLED 10/12)
- L77 ⊠ DEEP HRC INJECTION POINT (INSTALLED 10/06)
- RIGHT-OF-WAYS (SURVEYED JUNE 2001)
- - - APPROXIMATE PARCEL BOUNDARIES
- PCE TETRACHLOROETHENE
- UNITS OF MEASUREMENT IN μ/L
- ▨ PCE EXCEEDING ON-SITE CLEANUP LEVEL (840 μg/L) IN SEMI-CONFINED WATER-BEARING ZONE WITHIN THE TILL.
- ? PLUME EXTENT UNKNOWN

FIGURE 5

PCE EXTENT AND CONCENTRATION MAP
RIVER TERRACE RV PARK
Soldotna, Alaska


DATE: MAY 2015
CHKD: T.M.
DRAWN: JSE
PROJ. No.: 0213930
825 W. 8th Ave., Anchorage, AK 99501, (907) 258-4880

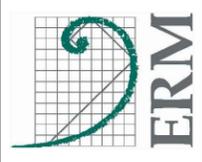

MUST BE PRINTED IN COLOR

SOURCE: AERIAL PHOTOGRAPH SOLDOTNA9-30-06.TIF DATED 9/30/2006 PROVIDED BY AEROMAP INC.

G:\DWGS\0213930 River Terrace RV Park\05\021393005-03.dwg May 15, 2015.

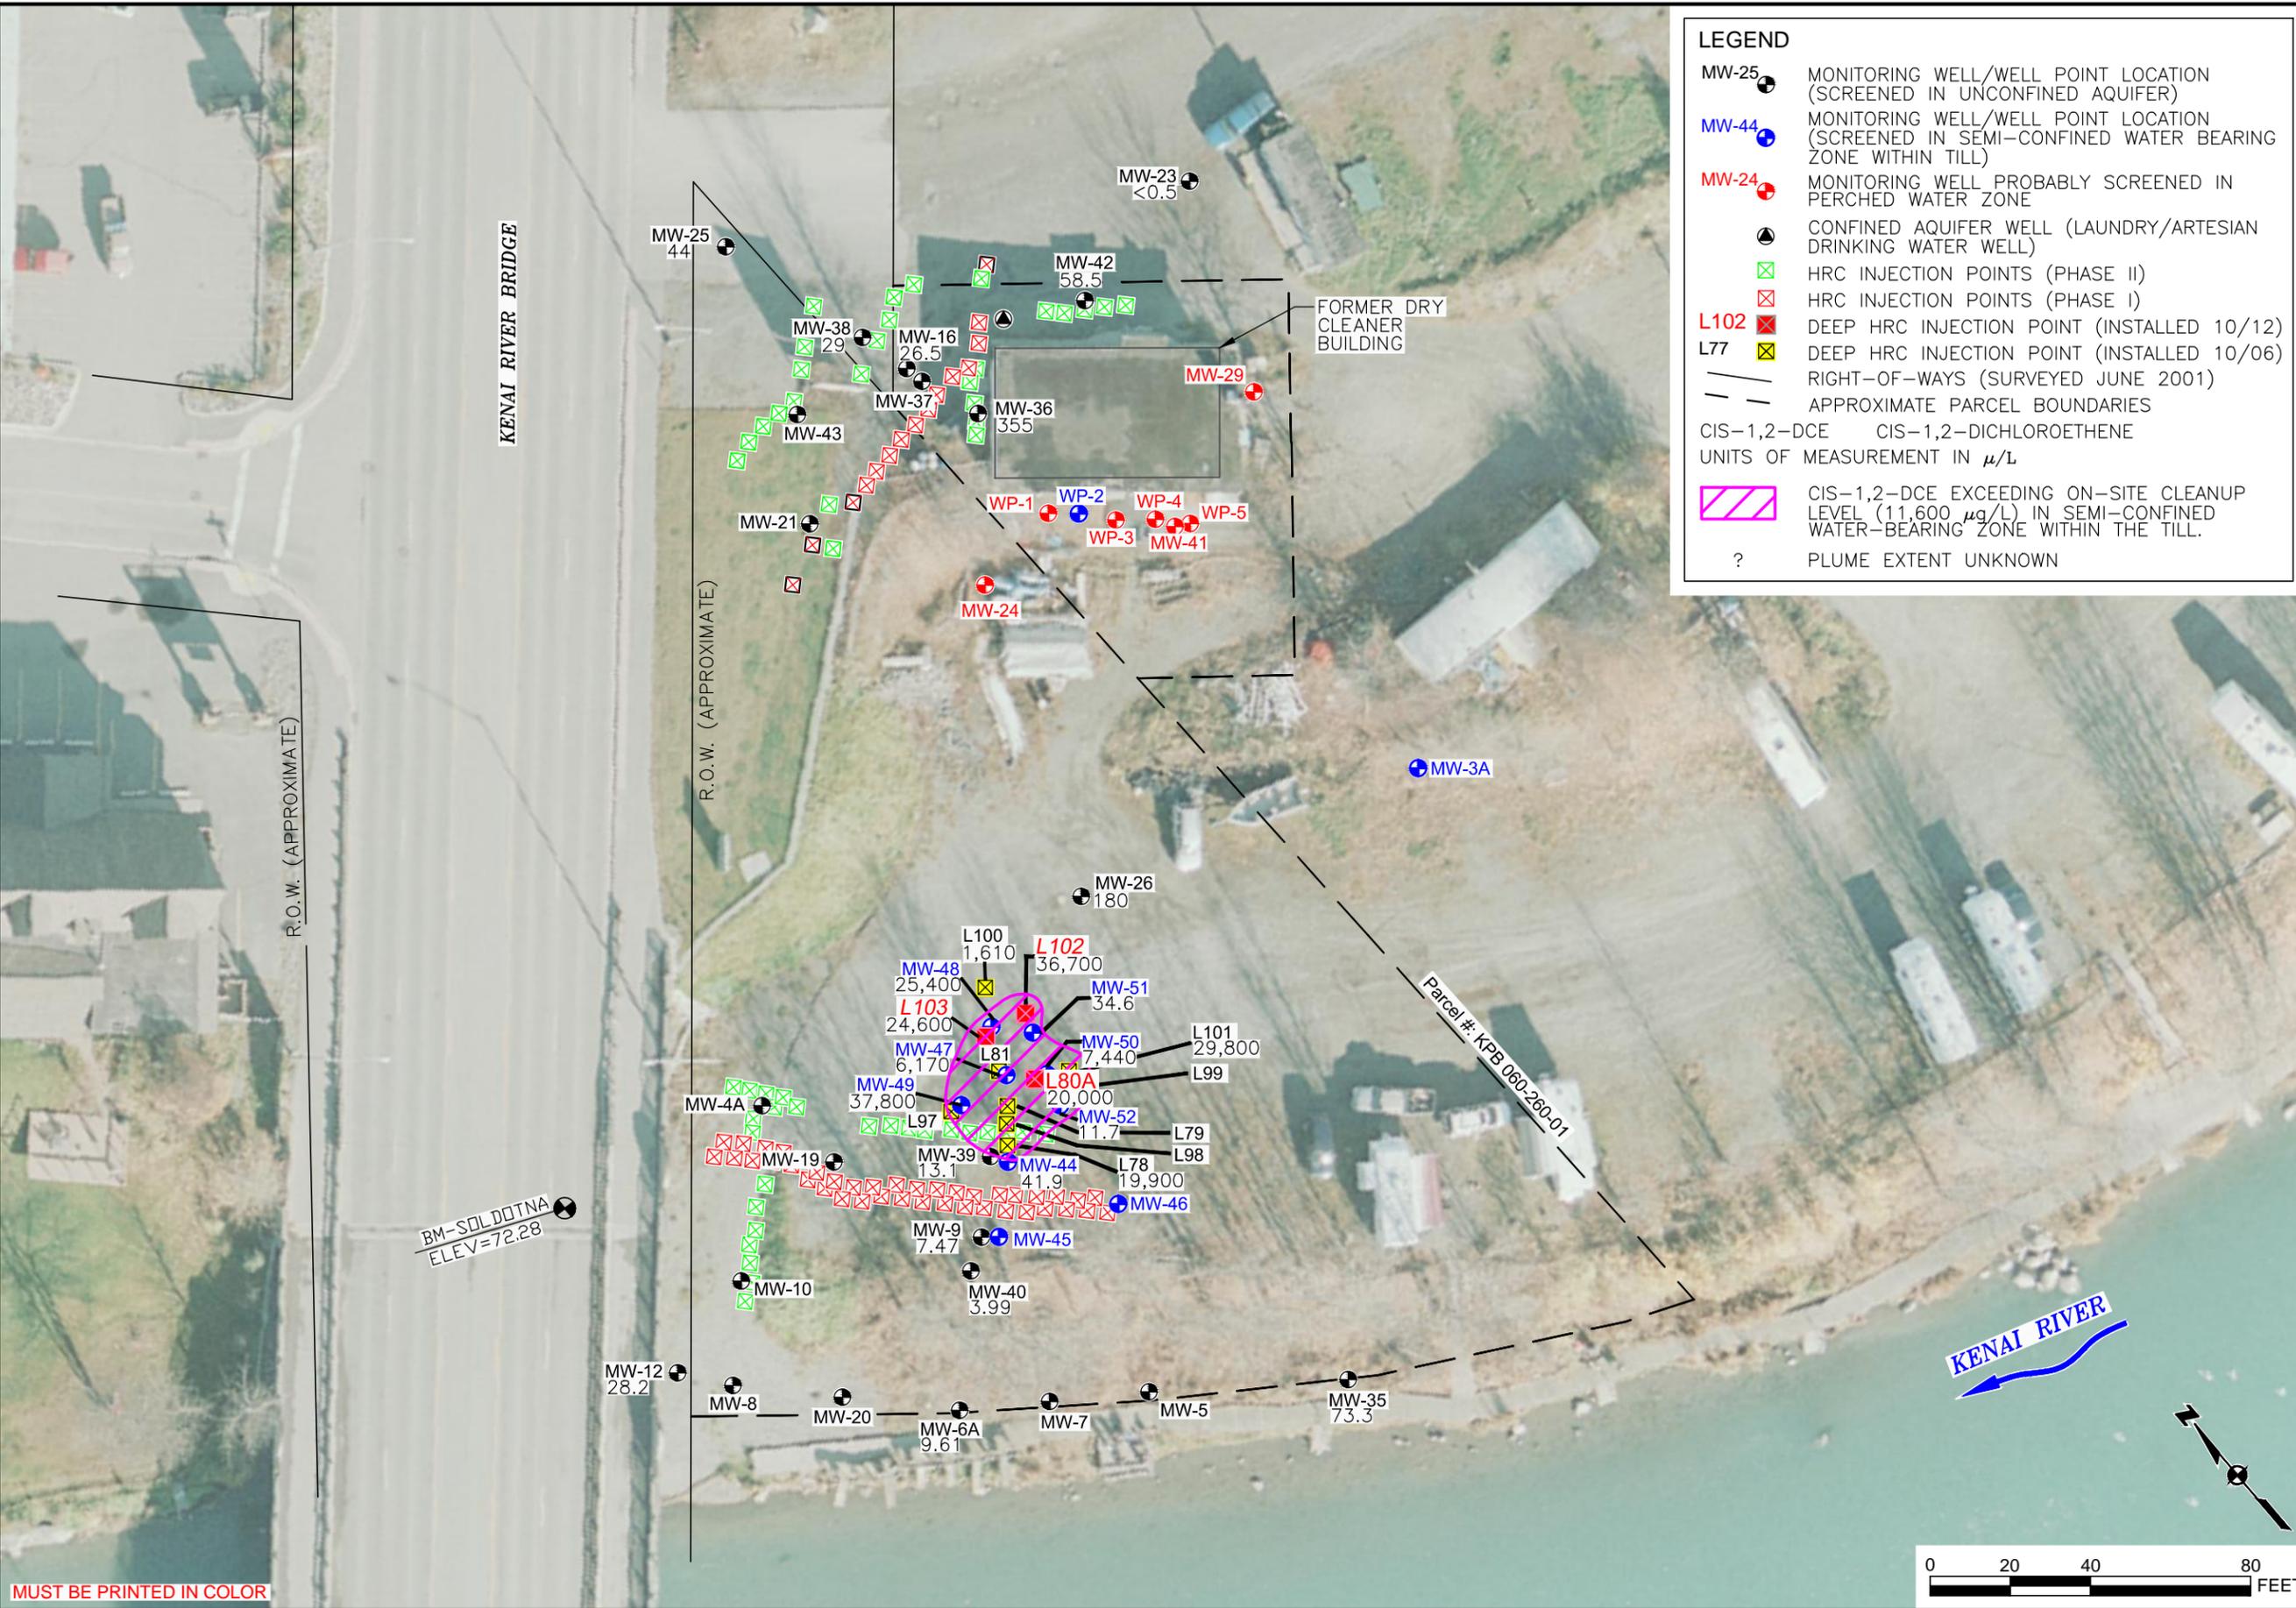

LEGEND

- MW-25 ● MONITORING WELL/WELL POINT LOCATION (SCREENED IN UNCONFINED AQUIFER)
- MW-44 ● MONITORING WELL/WELL POINT LOCATION (SCREENED IN SEMI-CONFINED WATER BEARING ZONE WITHIN TILL)
- MW-24 ● MONITORING WELL PROBABLY SCREENED IN PERCHED WATER ZONE
- CONFINED AQUIFER WELL (LAUNDRY/ARTESIAN DRINKING WATER WELL)
- ⊠ HRC INJECTION POINTS (PHASE II)
- ⊠ HRC INJECTION POINTS (PHASE I)
- L102 ⊠ DEEP HRC INJECTION POINT (INSTALLED 10/12)
- L77 ⊠ DEEP HRC INJECTION POINT (INSTALLED 10/06)
- RIGHT-OF-WAYS (SURVEYED JUNE 2001)
- - - APPROXIMATE PARCEL BOUNDARIES
- CIS-1,2-DCE CIS-1,2-DICHLOROETHENE
- UNITS OF MEASUREMENT IN μ/L
- ⊠ CIS-1,2-DCE EXCEEDING ON-SITE CLEANUP LEVEL (11,600 $\mu g/L$) IN SEMI-CONFINED WATER-BEARING ZONE WITHIN THE TILL.
- ? PLUME EXTENT UNKNOWN


FIGURE

6

CIS-1,2-DCE EXTENT AND CONCENTRATION MAP

RIVER TERRACE RV PARK
Soldotna, Alaska


DATE: MAY 2015
 CHKD: T.M.
 DRAWN: JSE
 PROJ. No.: 0213930
 825 W. 8th Ave., Anchorage, AK 99501, (907) 258-4880

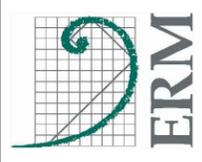

MUST BE PRINTED IN COLOR

SOURCE: AERIAL PHOTOGRAPH SOLDOTNA9-30-06.TIF DATED 9/30/2006 PROVIDED BY AEROMAP INC.

G:\DWGS\0213930 River Terrace RV Park\05\021393005-04.dwg May 15, 2015.

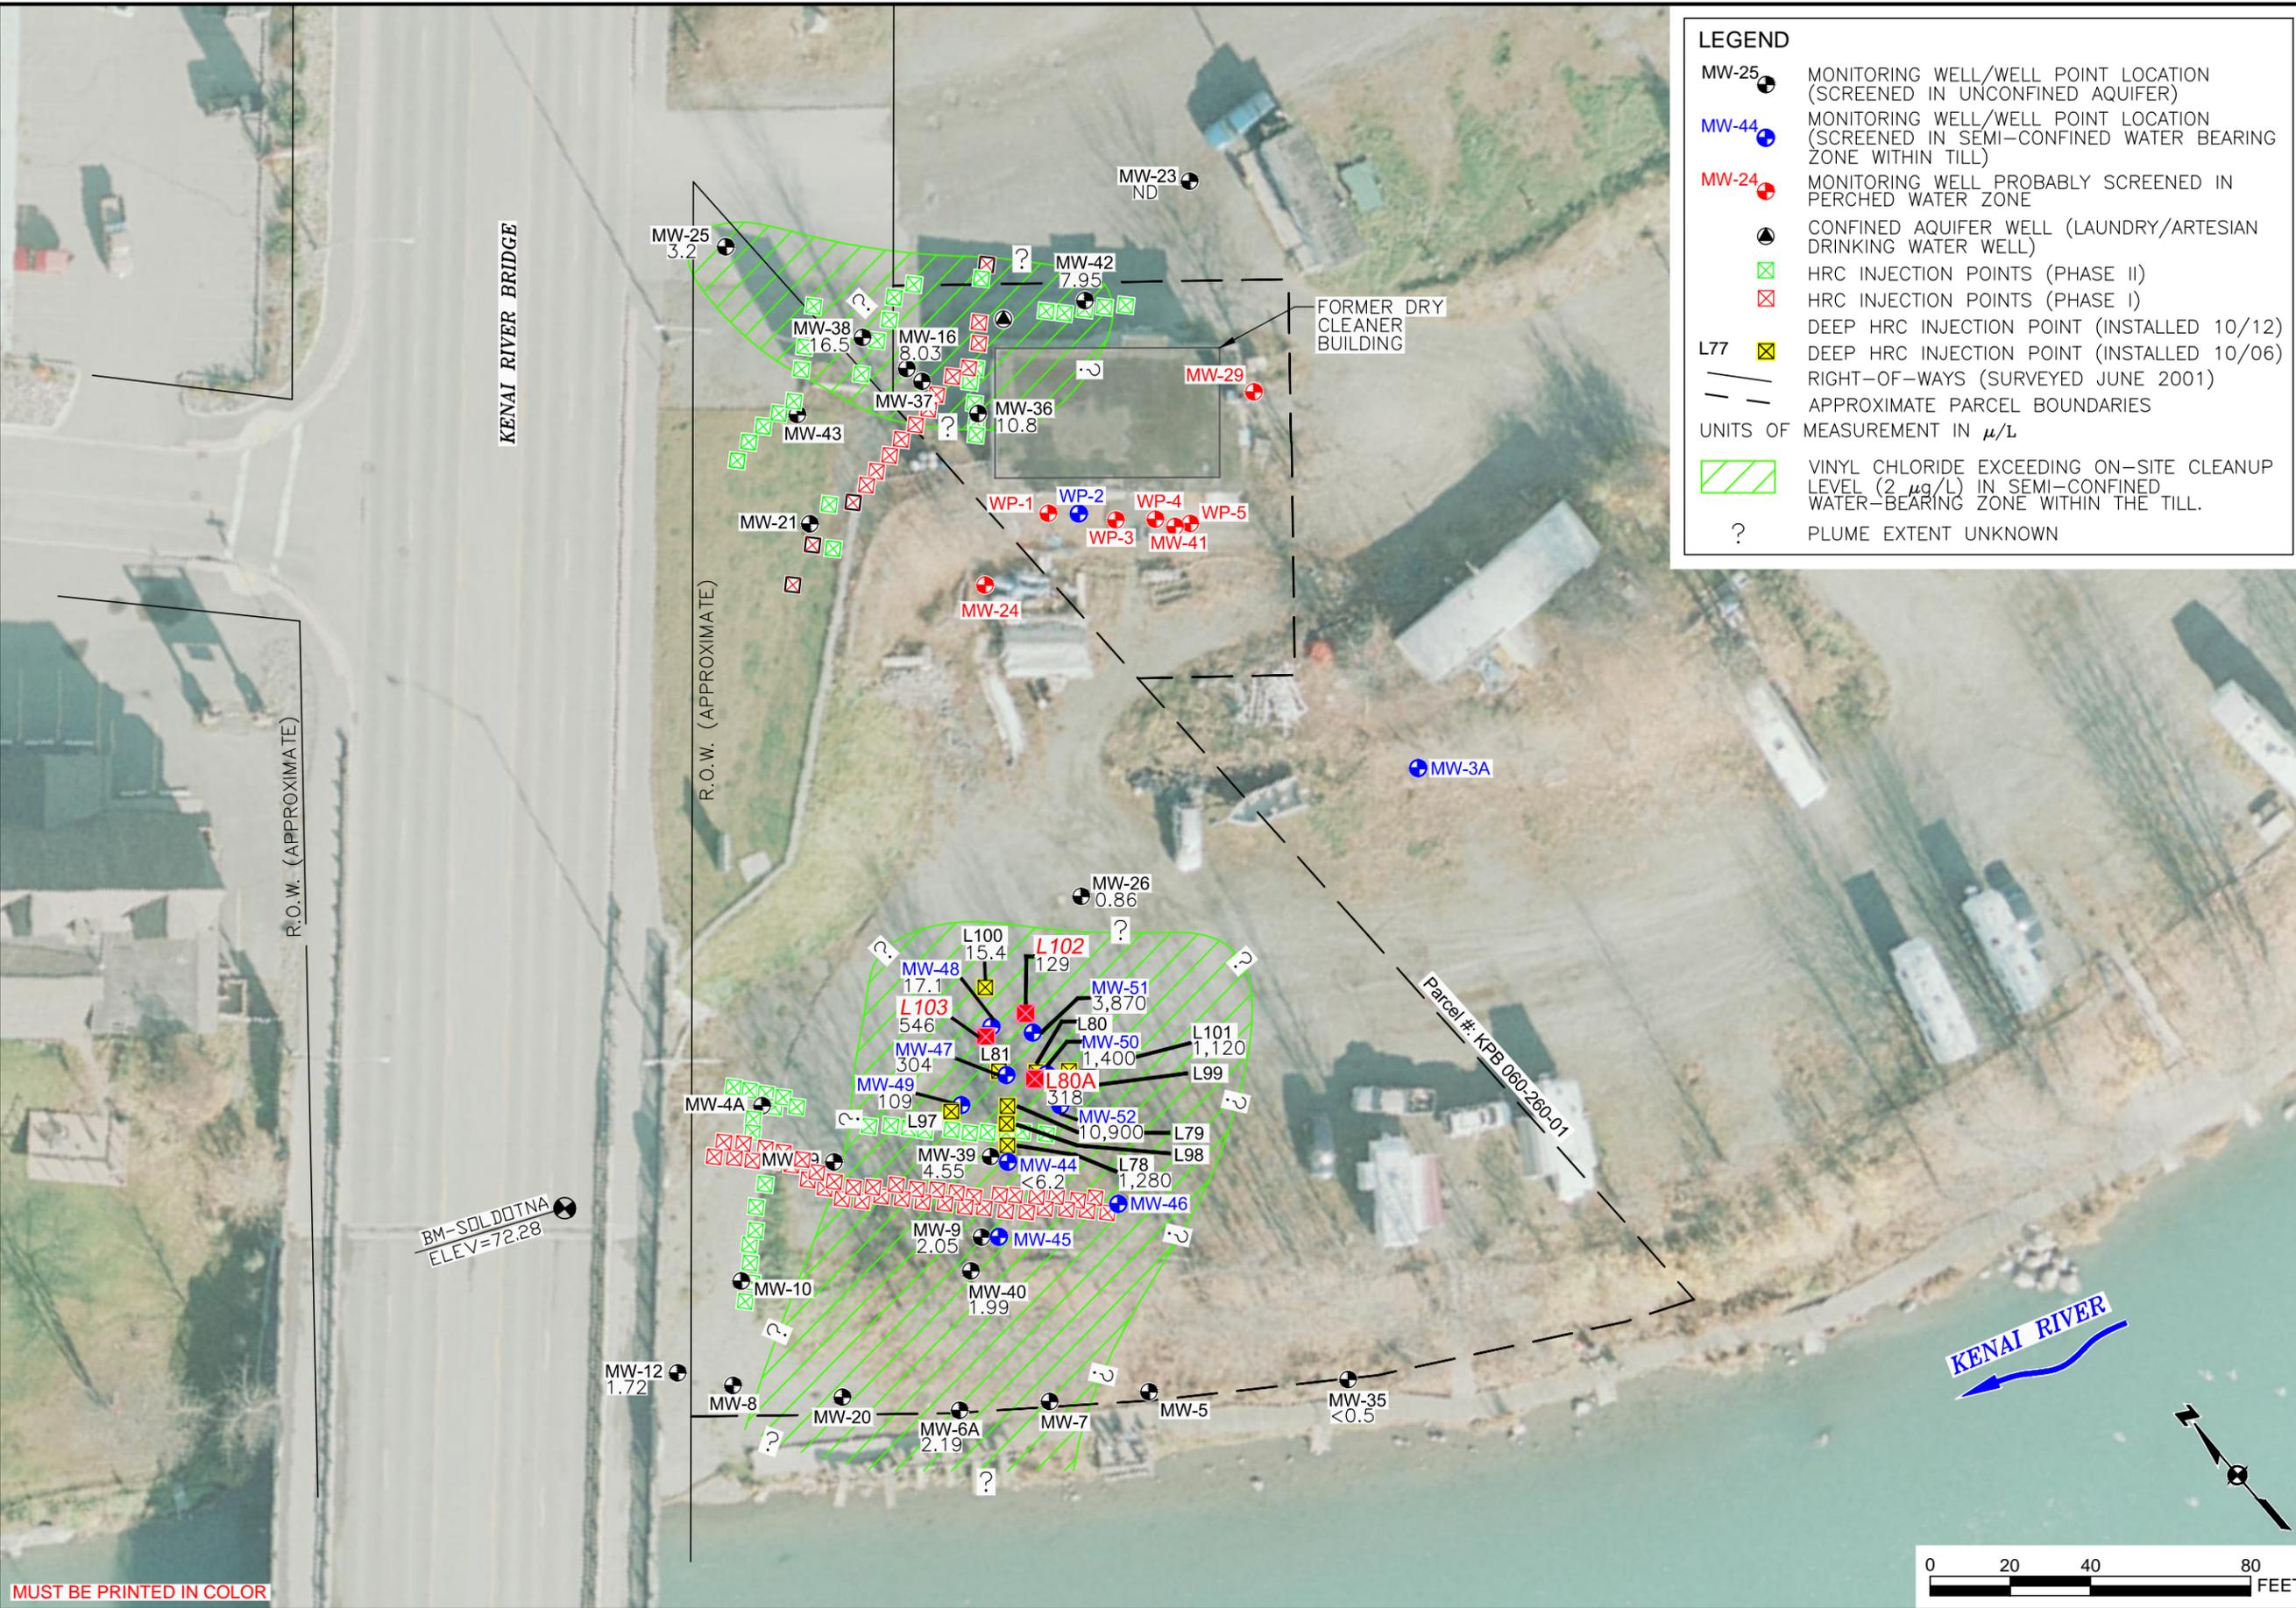

LEGEND

- MW-25 ● MONITORING WELL/WELL POINT LOCATION (SCREENED IN UNCONFINED AQUIFER)
- MW-44 ● MONITORING WELL/WELL POINT LOCATION (SCREENED IN SEMI-CONFINED WATER BEARING ZONE WITHIN TILL)
- MW-24 ● MONITORING WELL PROBABLY SCREENED IN PERCHED WATER ZONE
- CONFINED AQUIFER WELL (LAUNDRY/ARTESIAN DRINKING WATER WELL)
- ⊠ HRC INJECTION POINTS (PHASE II)
- ⊠ HRC INJECTION POINTS (PHASE I)
- DEEP HRC INJECTION POINT (INSTALLED 10/12)
- L77 ⊠ DEEP HRC INJECTION POINT (INSTALLED 10/06)
- RIGHT-OF-WAYS (SURVEYED JUNE 2001)
- - - APPROXIMATE PARCEL BOUNDARIES
- UNITS OF MEASUREMENT IN μ/L
- ⊠ VINYL CHLORIDE EXCEEDING ON-SITE CLEANUP LEVEL ($2 \mu g/L$) IN SEMI-CONFINED WATER-BEARING ZONE WITHIN THE TILL.
- ? PLUME EXTENT UNKNOWN



FIGURE

7

VINYL CHLORIDE EXTENT AND CONCENTRATION MAP

RIVER TERRACE RV PARK
Soldotna, Alaska

DATE: MAY 2015
 CHKD: T.M.
 DRAWN: JSE
 PROJ. No.: 0213930
 825 W. 8th Ave., Anchorage, AK 99501, (907) 258-4880

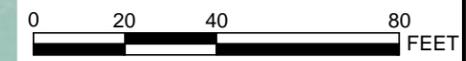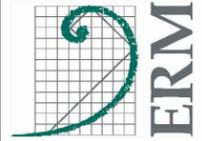

MUST BE PRINTED IN COLOR

SOURCE: AERIAL PHOTOGRAPH SOLDOTNA9-30-06.TIF DATED 9/30/2006 PROVIDED BY AEROMAP INC.