

FILE: C:\Pro\Tesoro\Juneau5785\MonEvent\Nov2006\Final\Fig01.dgn
 TIME: 28-NOV-2006 11:30
 JOB NO.: 1850904.060102

G-1

BENZENE	0.0304
GRO	0.531
GW ELEV.	89.91

G-11

BENZENE	0.00658
GRO	0.07
GW ELEV.	90.00

G-9

BENZENE	U (0.0005)
GRO	U (0.05)
GW ELEV.	89.84

G-13


BENZENE	U (0.0005)
GRO	U (0.05)
GW ELEV.	89.45

G-14

BENZENE	U (0.0005)
GRO	U (0.05)
GW ELEV.	89.69

G-16

BENZENE	U (0.0005)
GRO	U (0.05)
GW ELEV.	NM

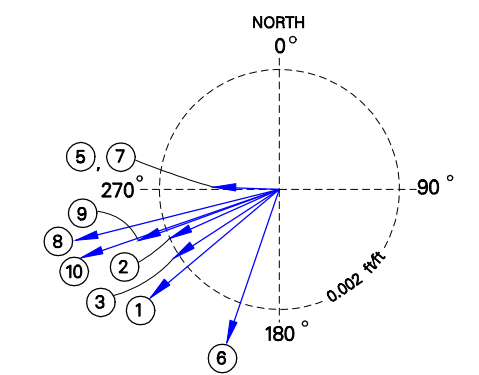

GROUND WATER FLOW SUMMARY

DATE	BEARING	GRADIENT (ft/ft)
1 NOV. 12, 2002	230°	0.0028
2 JUNE 4, 2003	246°	0.002
3 OCT. 29, 2003	237°	0.0021
4 FEB. 18, 2004	NC	NC
5 JUNE 28, 2004	272°	0.0011
6 NOV. 22, 2004	199°	0.0027
7 JUNE 21, 2005	272°	0.001
8 OCT. 27, 2005	256°	0.0035
9 JULY 7, 2006	250°	0.0025
10 NOV. 6, 2006	251°	0.0035

- NOTES:
- RESULTS SHOWN ARE FOR WELLS SAMPLED ON NOVEMBER 3, 2006.
 - RESULTS ARE IN MILLIGRAMS PER LITER (mg/L)
 - BOLD /RED TEXT INDICATES CONTAMINANT CONCENTRATIONS ABOVE CLEANUP LEVELS FOR THIS SITE

LEGEND:

---	PROPERTY LINE
▲	MONITORING WELL LOCATION
DRO	DIESEL RANGE ORGANICS
GRO	GASOLINE RANGE ORGANICS
GW ELEV	GROUND WATER ELEVATION IN FEET
NC	NOT CALCULATED
NM	NOT MEASURED
U	UNDETECTED ABOVE THE VALUES SHOWN IN PARENTHESES


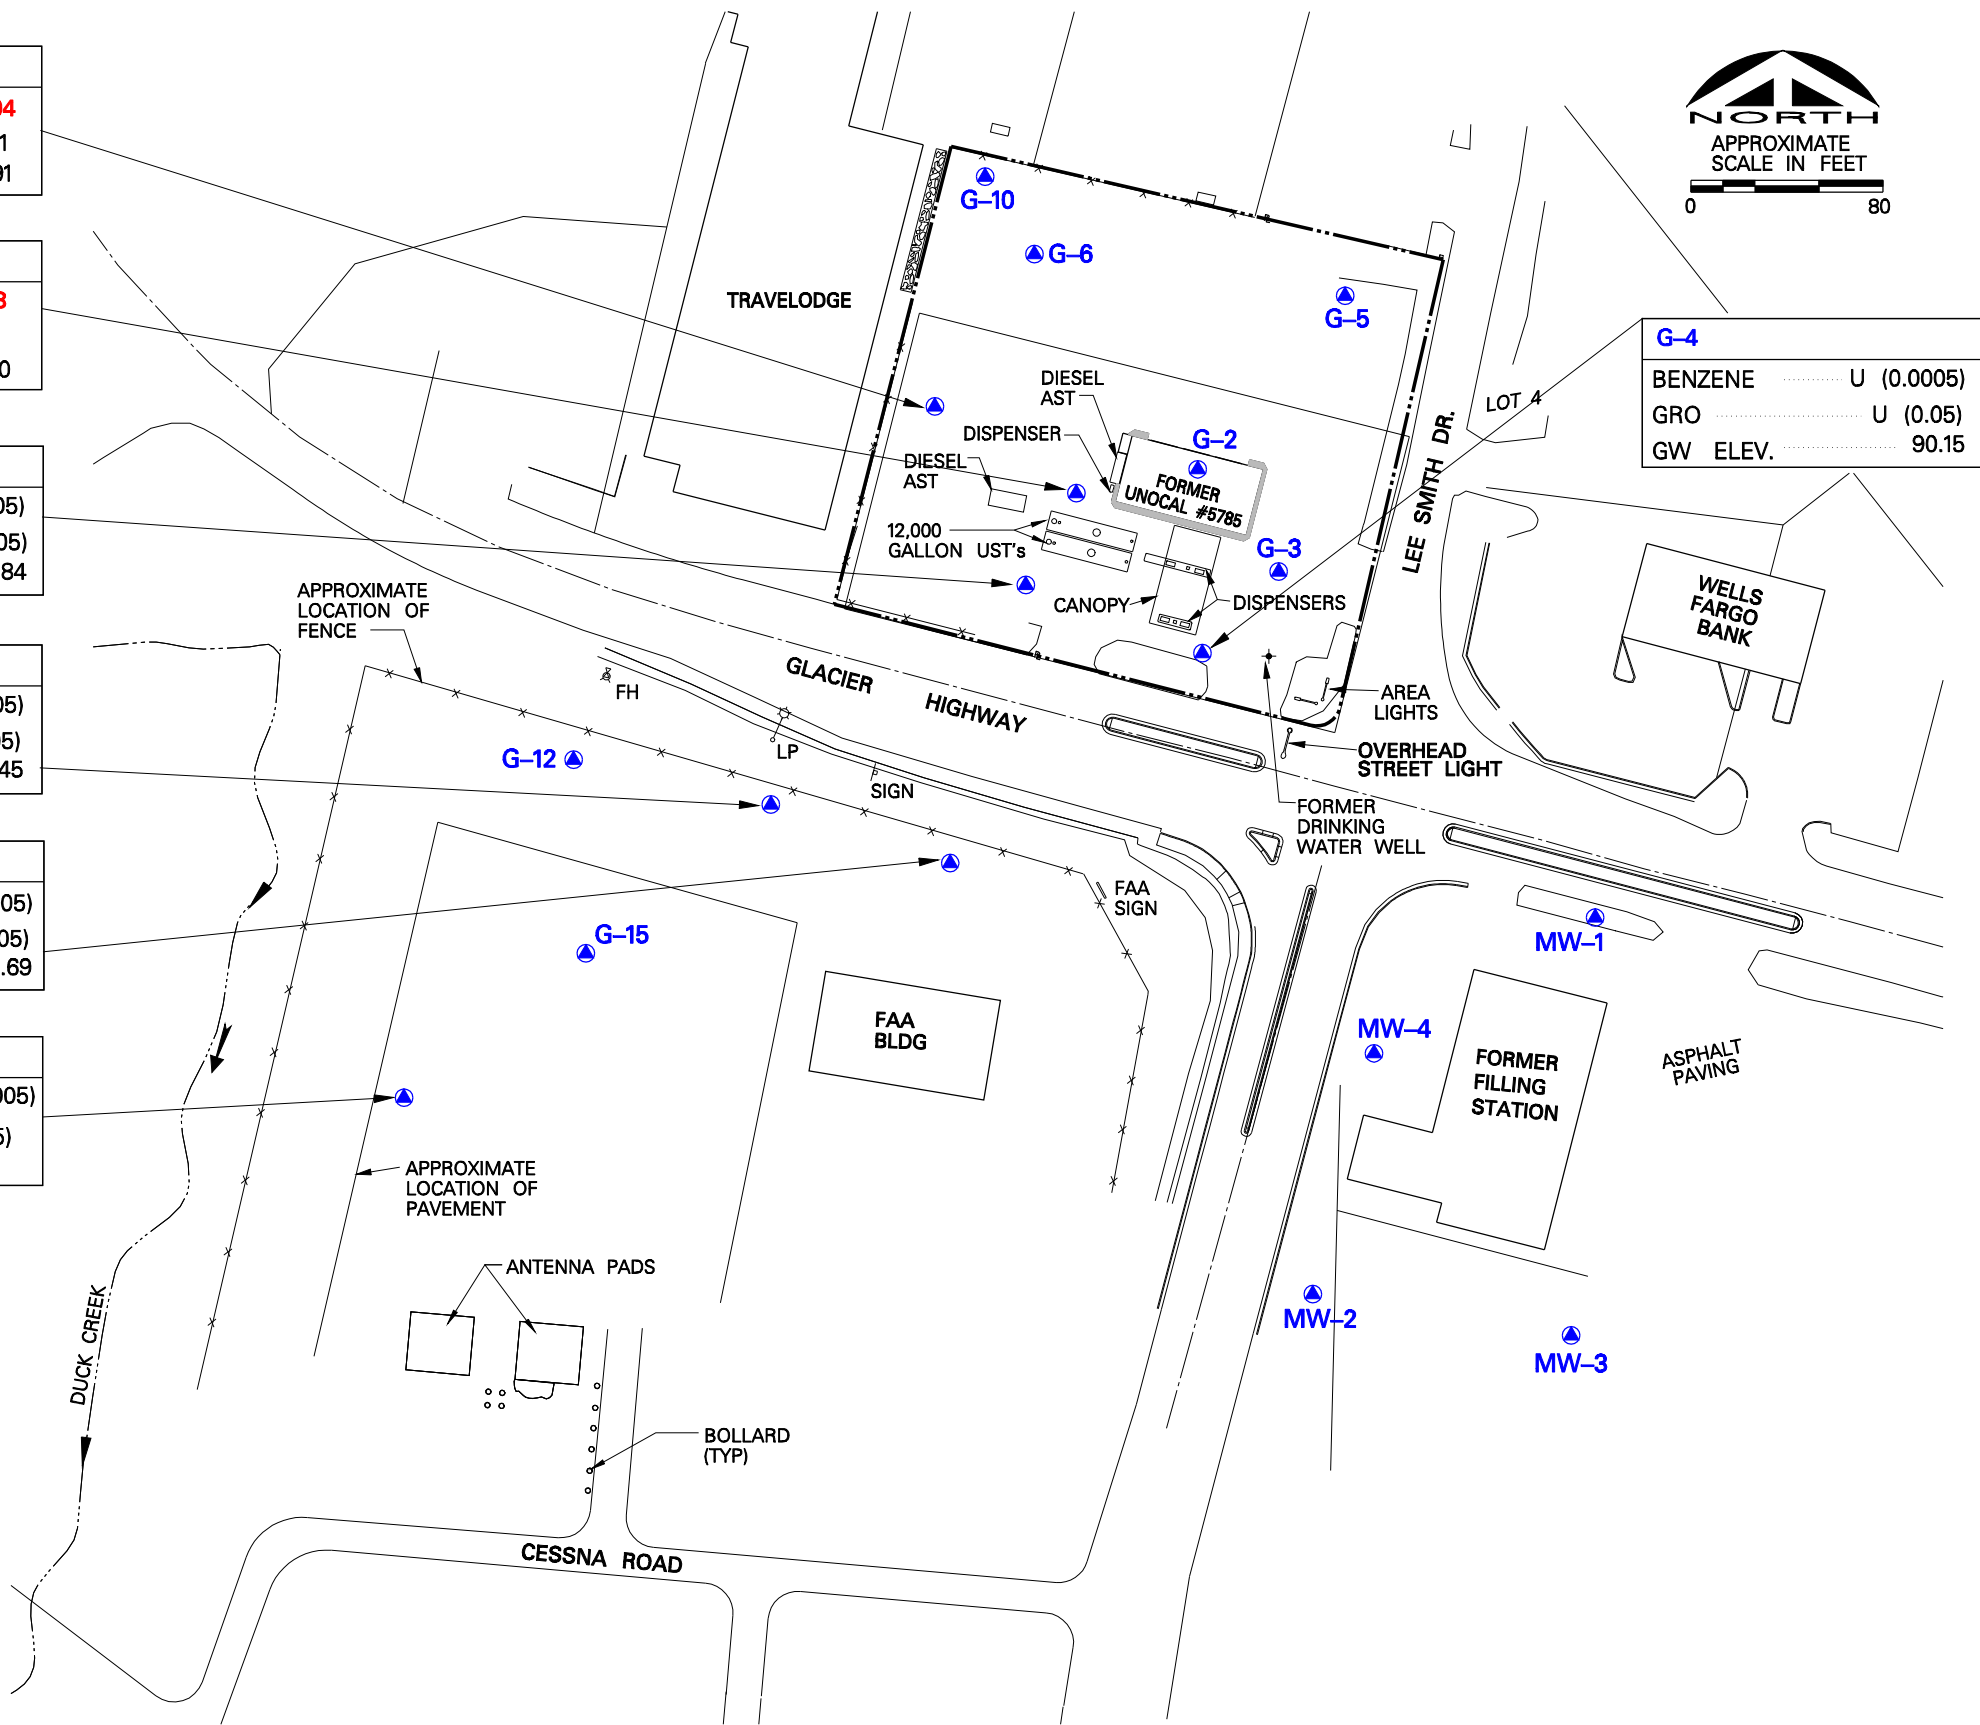


FIGURE 1
 TESORO ALASKA COMPANY - FORMER UNOCAL #5785 JUNEAU
 NOVEMBER 2006 MONITORING EVENT REPORT
SITE PLAN WITH GROUND WATER ANALYTICAL RESULTS



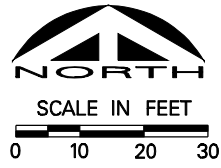

TRAVELODGE

ROCK RETAINING WALL

FENCE (TYP)

PAVING

LOCATION OF SVE BLOWER

DIESEL AST

BAY DOORS

CONCRETE SKIRT

FORMER UNOCAL #5785

G-8 (DESTROYED)

DIESEL AST

12,000 GALLON UST's

G-7 (DESTROYED)

G-9

PAVING

CANOPY

DISPENSERS

FORMER DRINKING WATER WELL

G-3

GLACIER HIGHWAY

AREA LIGHTS

OVERHEAD STREET LIGHT

4"X6" WOODEN POST AND TELEPHONE BOX

LEE SMITH DR.

WELLS FARGO BANK

LEGEND

- PROPERTY LINE
- ▲ MONITORING WELL
- SOIL VAPOR EXTRACTION WELL
- SOIL VAPOR EXTRACTION LINE
- - - 2" DIA. PVC SOLID PIPE
- AST ABOVEGROUND STORAGE TANK
- UST UNDERGROUND STORAGE TANK
- PROPOSED TRENCH
- ▲ AIR SPARGE WELL

JOB NO.: 1850904.060102 TIME: 28-NOV-2006 11:31 FILE: C:\Pro\Tesoro\Juneau5785\MonEvent\Nov2006\Final\Fig02.dgn



FIGURE 2
 TESORO ALASKA COMPANY – FORMER UNOCAL #5785 JUNEAU
 NOVEMBER 2006 MONITORING EVENT REPORT
REMEDIATION SYSTEM LAYOUT