


MAGNETIC DECLINATION IS
BASED ON U.S.S. QUADRANGLE
BAIRD INLET, A-7, 1954

AIRPORT LEASE
TRACT I
ADA 10675

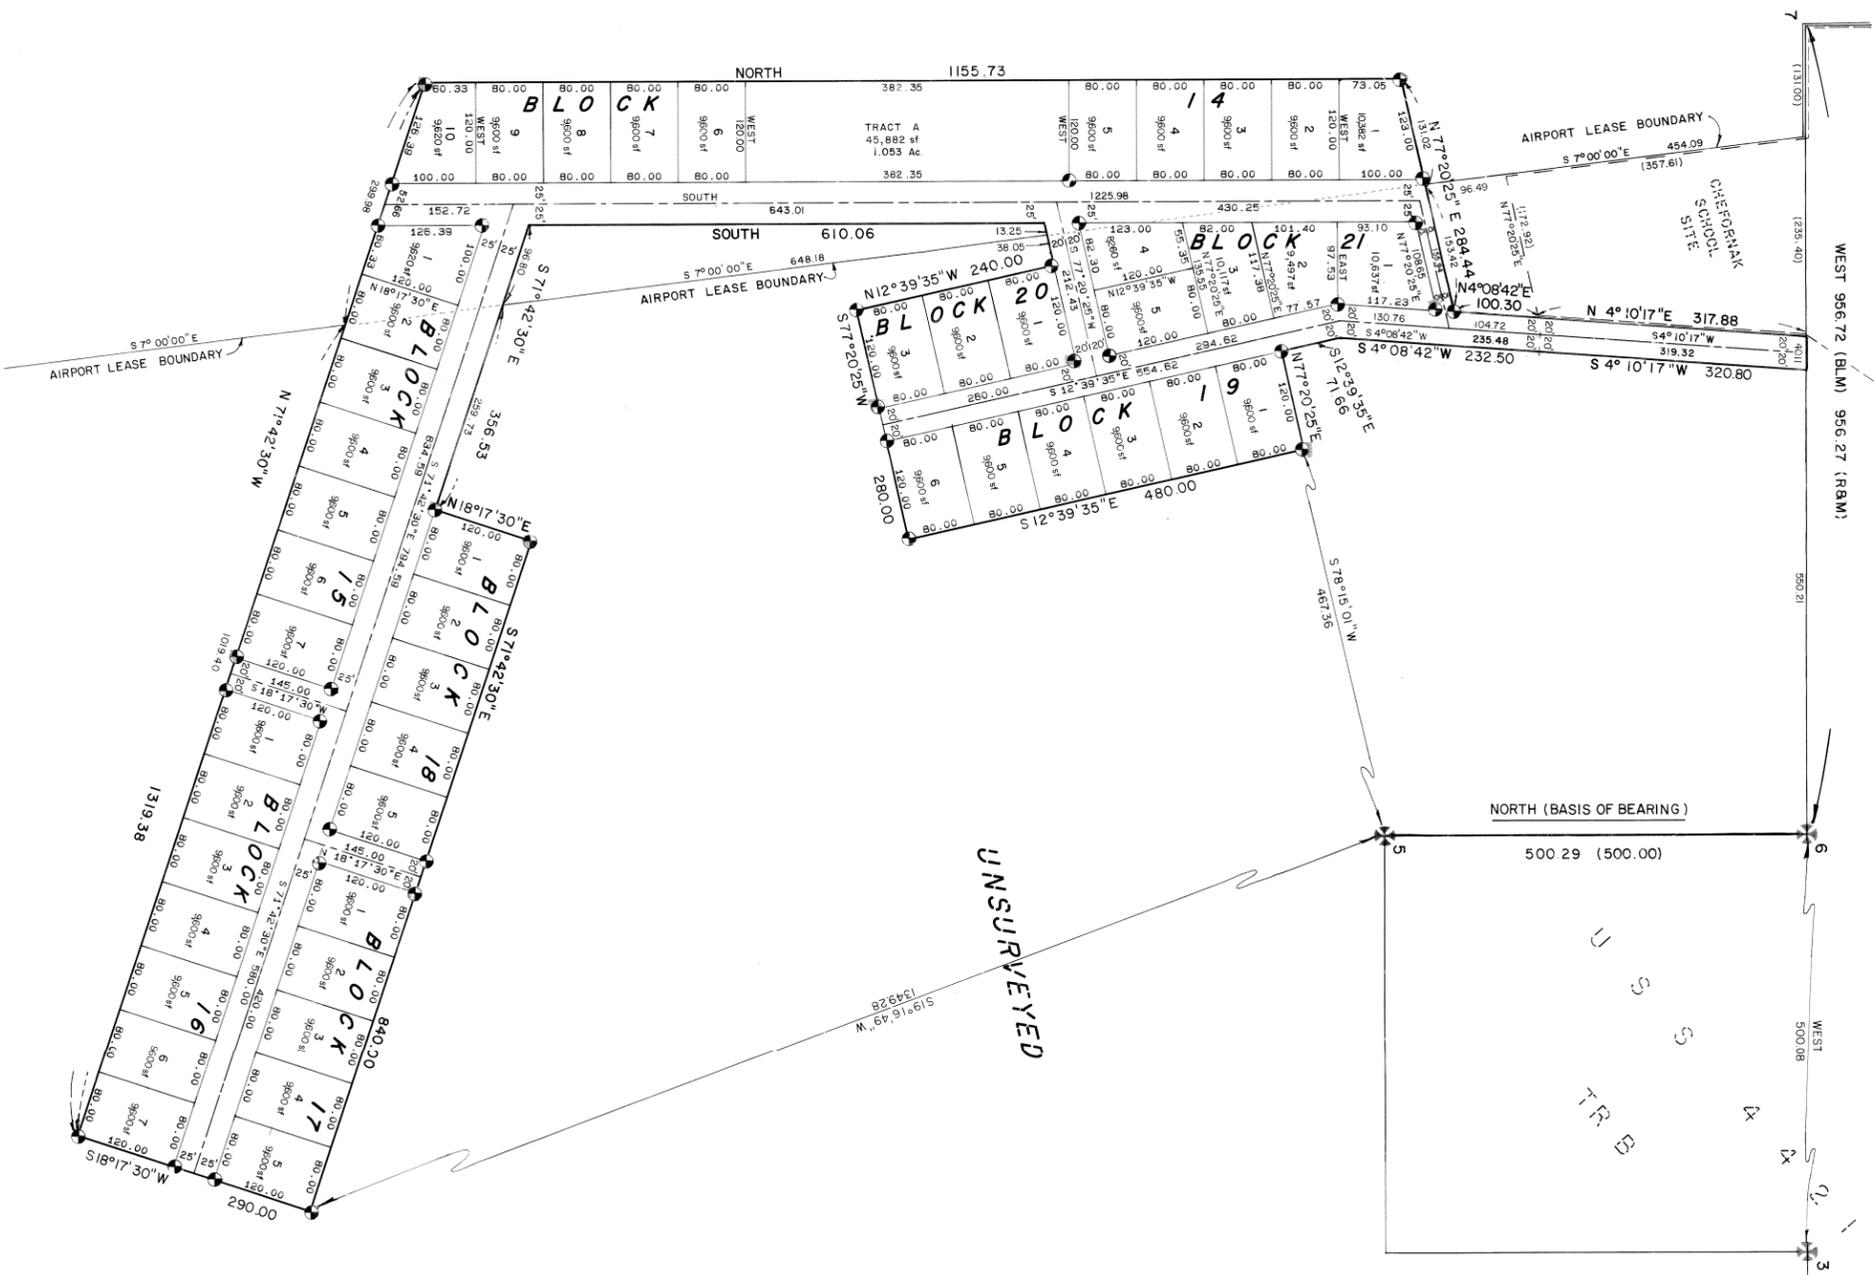

CHEFORNAK
SCHOOL
SITE

NORTH (BASIS OF BEARING)

UNSURVEYED

RECORDED BY 97
DATE 3-18-97
BY BETH L...
ANCHORAGE, ALASKA



GORDON SHERET
DATE JAN. 25, 83
REVISED


- LEGEND**
- ⊗ BLM BC MONUMENT RECOVERED THIS SURVEY
 - ⊕ 1 1/2" DIA. ALUM. CAP ON 5/8" x 30" REBAR SET THIS SURVEY
 - () RECORD INFORMATION
 - NOTE 5/8" x 30" REBAR SET AT ALL LOT CORNERS UNLESS OTHERWISE NOTED

SURVEYOR'S CERTIFICATE
I HEREBY CERTIFY THAT I AM A REGISTERED
LAND SURVEYOR & THAT THIS PLAT REPRESENTS
A SURVEY MADE BY ME OR UNDER MY DIRECT
SUPERVISION & THAT THE MONUMENTS SHOWN
HEREON ACTUALLY EXIST AS LOCATED.

NOTARY'S ACKNOWLEDGEMENT
SUBSCRIBED & SWORN BEFORE ME THIS 1 DAY
OF MARCH, 1983.
NOTARY FOR ALASKA
MY COMMISSION EXPIRES 4-25-17
CITY OF CHEFORNAK

NOTARY'S ACKNOWLEDGEMENT
SUBSCRIBED & SWORN BEFORE ME THIS 1 DAY
OF MARCH, 1983.
NOTARY FOR ALASKA
MY COMMISSION EXPIRES 4-25-17
CITY OF CHEFORNAK

CERTIFICATE OF OWNERSHIP AND DEDICATION
I (WE) HEREBY CERTIFY THAT I AM (WE ARE) THE
OWNER(S) OF THE PROPERTY SHOWN AND DESCRIBED
HEREON & THAT I (WE) HEREBY ADOP'T THIS PLAT
OF SUBDIVISION WITH MY (OUR) FREE CONSENT &
DEDICATE ALL STREETS, ALLEYS, WALKS, PARKS, &
OTHER OPEN SPACES TO PUBLIC OR PRIVATE USE AS
SHOWN HEREON.
CHEFARNAMUTE INC
2-6-97

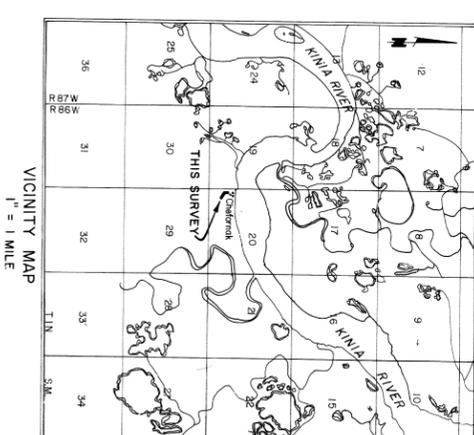

SOUTH CHEFORNAK SUBDIVISION
WITHIN PROTRACTED
SEC 20, T11N, R86W, S1M, AK.
CONTAINING 13,578 AC.

QUADRA ENGINEERING
401 EAST FIREWEED
ANCHORAGE, AK

DATE	DEC 1981	QUAD	BAIRD INLET (A-7)	FILE	RI-135-S	FIELD BK
SCALE	1" = 100'	DRAWN	CS	CHECK	CS	OTO

STATEMENT OF TAX EXEMPTION
THIS PROPERTY IS OUTSIDE OF LANDS UNDER
TAXATION AUTHORITY AND IS NOT LIABLE FOR
REAL PROPERTY TAXES
Bethel Recording