


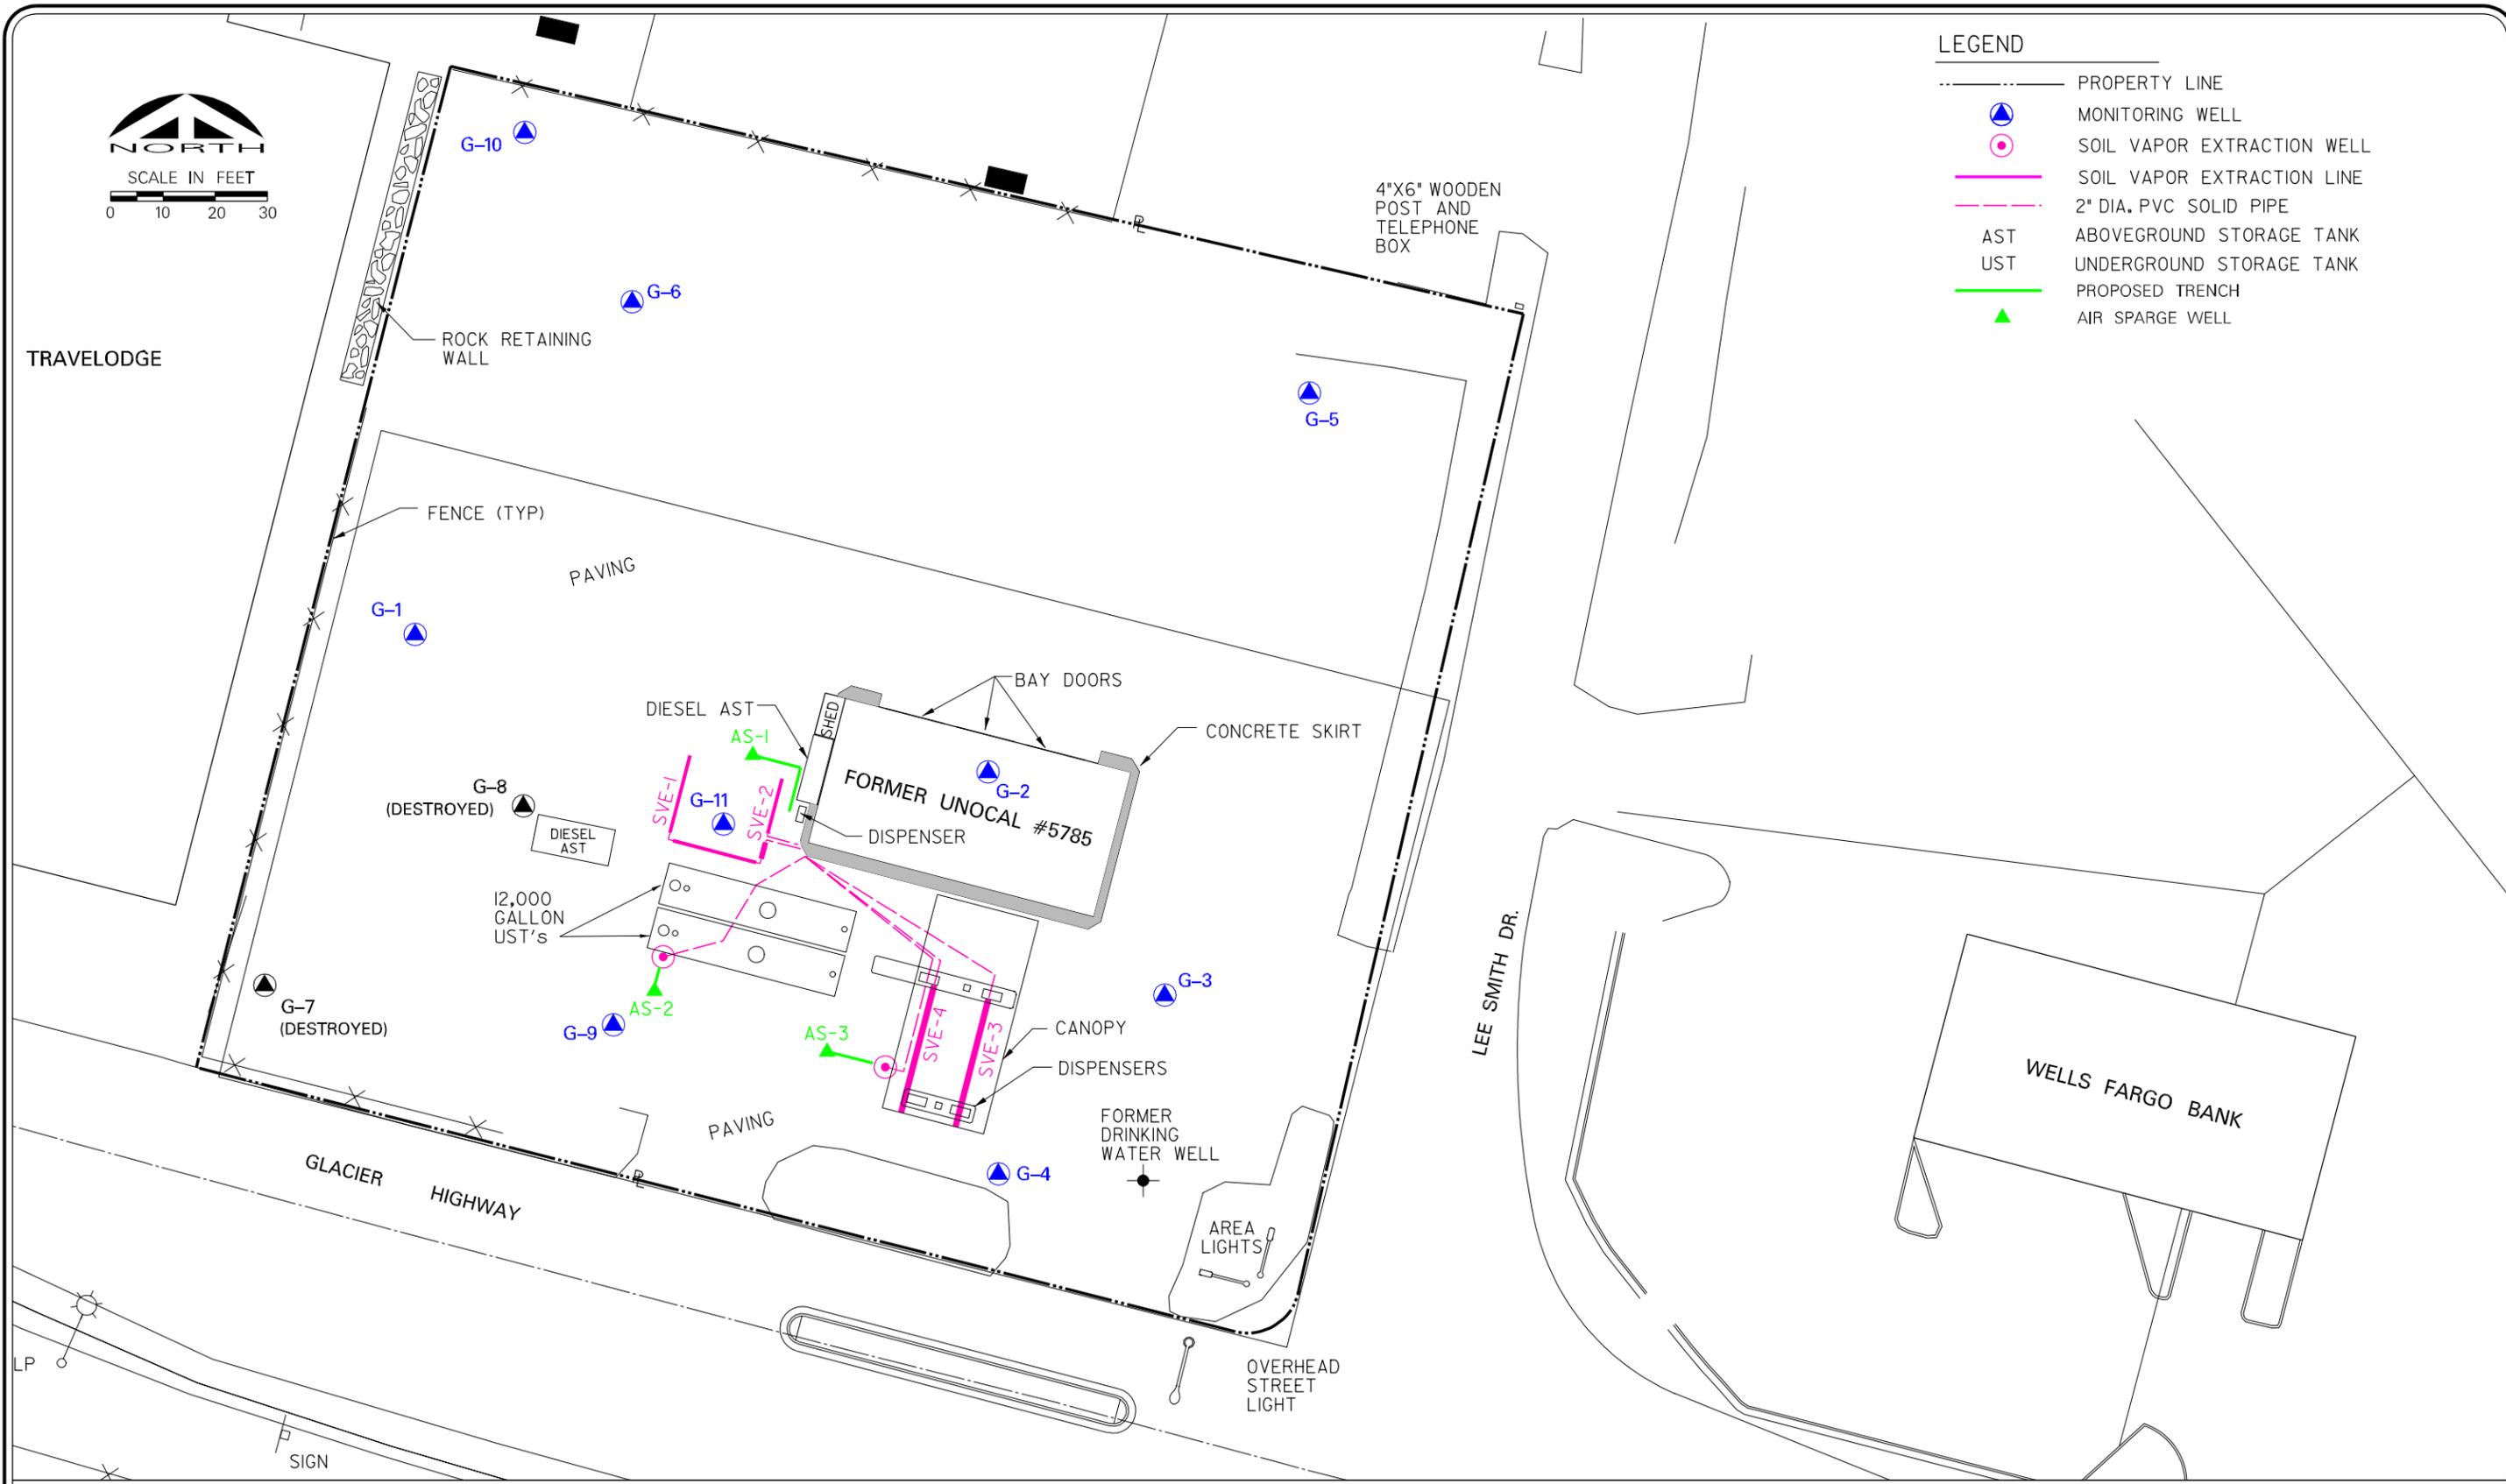

LEGEND	
---	PROPERTY LINE
▲	MONITORING WELL
●	SOIL VAPOR EXTRACTION WELL
—	SOIL VAPOR EXTRACTION LINE
- - -	2" DIA. PVC SOLID PIPE
○	AST
○	UST
—	PROPOSED TRENCH
▲	AIR SPARGE WELL



FILE: \\usonclis-filer-v\server\Cad\ProJ\Tesoro\Juneau5785\RI-MonEvent\June2003\Final\Fig3.dgn  
 TIME: 25-NOV-2003 15:21



**FIGURE 3**  
 TESORO ALASKA COMPANY – FORMER UNOCAL #5785 JUNEAU  
 JUNE 2003 RELEASE INVESTIGATION AND MONITORING EVENT REPORT  
**REMEDIATION SYSTEM LAYOUT**